



KILLEAN WIND FARM PLHRA

FIGURE 9.1.7a

PEAT DEPTH > 0.5M

Reproduced from Ordnance Survey digital data © Crown copyright and database rights 2024. All rights reserved. License number 0100031673.

- Site Boundary
- Proposed Turbine Location
- Proposed Site Entrance Location
- Proposed Substation Compound
- Proposed Hardstanding
- Proposed Temporary Construction Compound
- Proposed Borrow Pit Search Area
- Proposed Temporary Concrete Batching Plant
- Proposed Passing Places
- Proposed Watercourse Crossing
- Proposed Site Track
- Proposed Upgraded Site Track
- Existing Public Road
- Area Outside Site Boundary

Peat Depth (m)

- 0.5 - 1
- 1 - 1.5
- 1.5 - 2
- 2 - 2.5
- 2.5 - 3
- > 3



LAYOUT DWG XXXXXDXXX-XX

T-LAYOUT NO. PSC0kIn049


DRAWING NUMBER


405.064984.00001.0021.0

SCALE - 1:20,000 @ A3

**PLHRA
2024**

THIS DRAWING IS THE PROPERTY OF RENEWABLE ENERGY SYSTEMS LTD. AND NO REPRODUCTION MAY BE MADE IN WHOLE OR IN PART WITHOUT PERMISSION

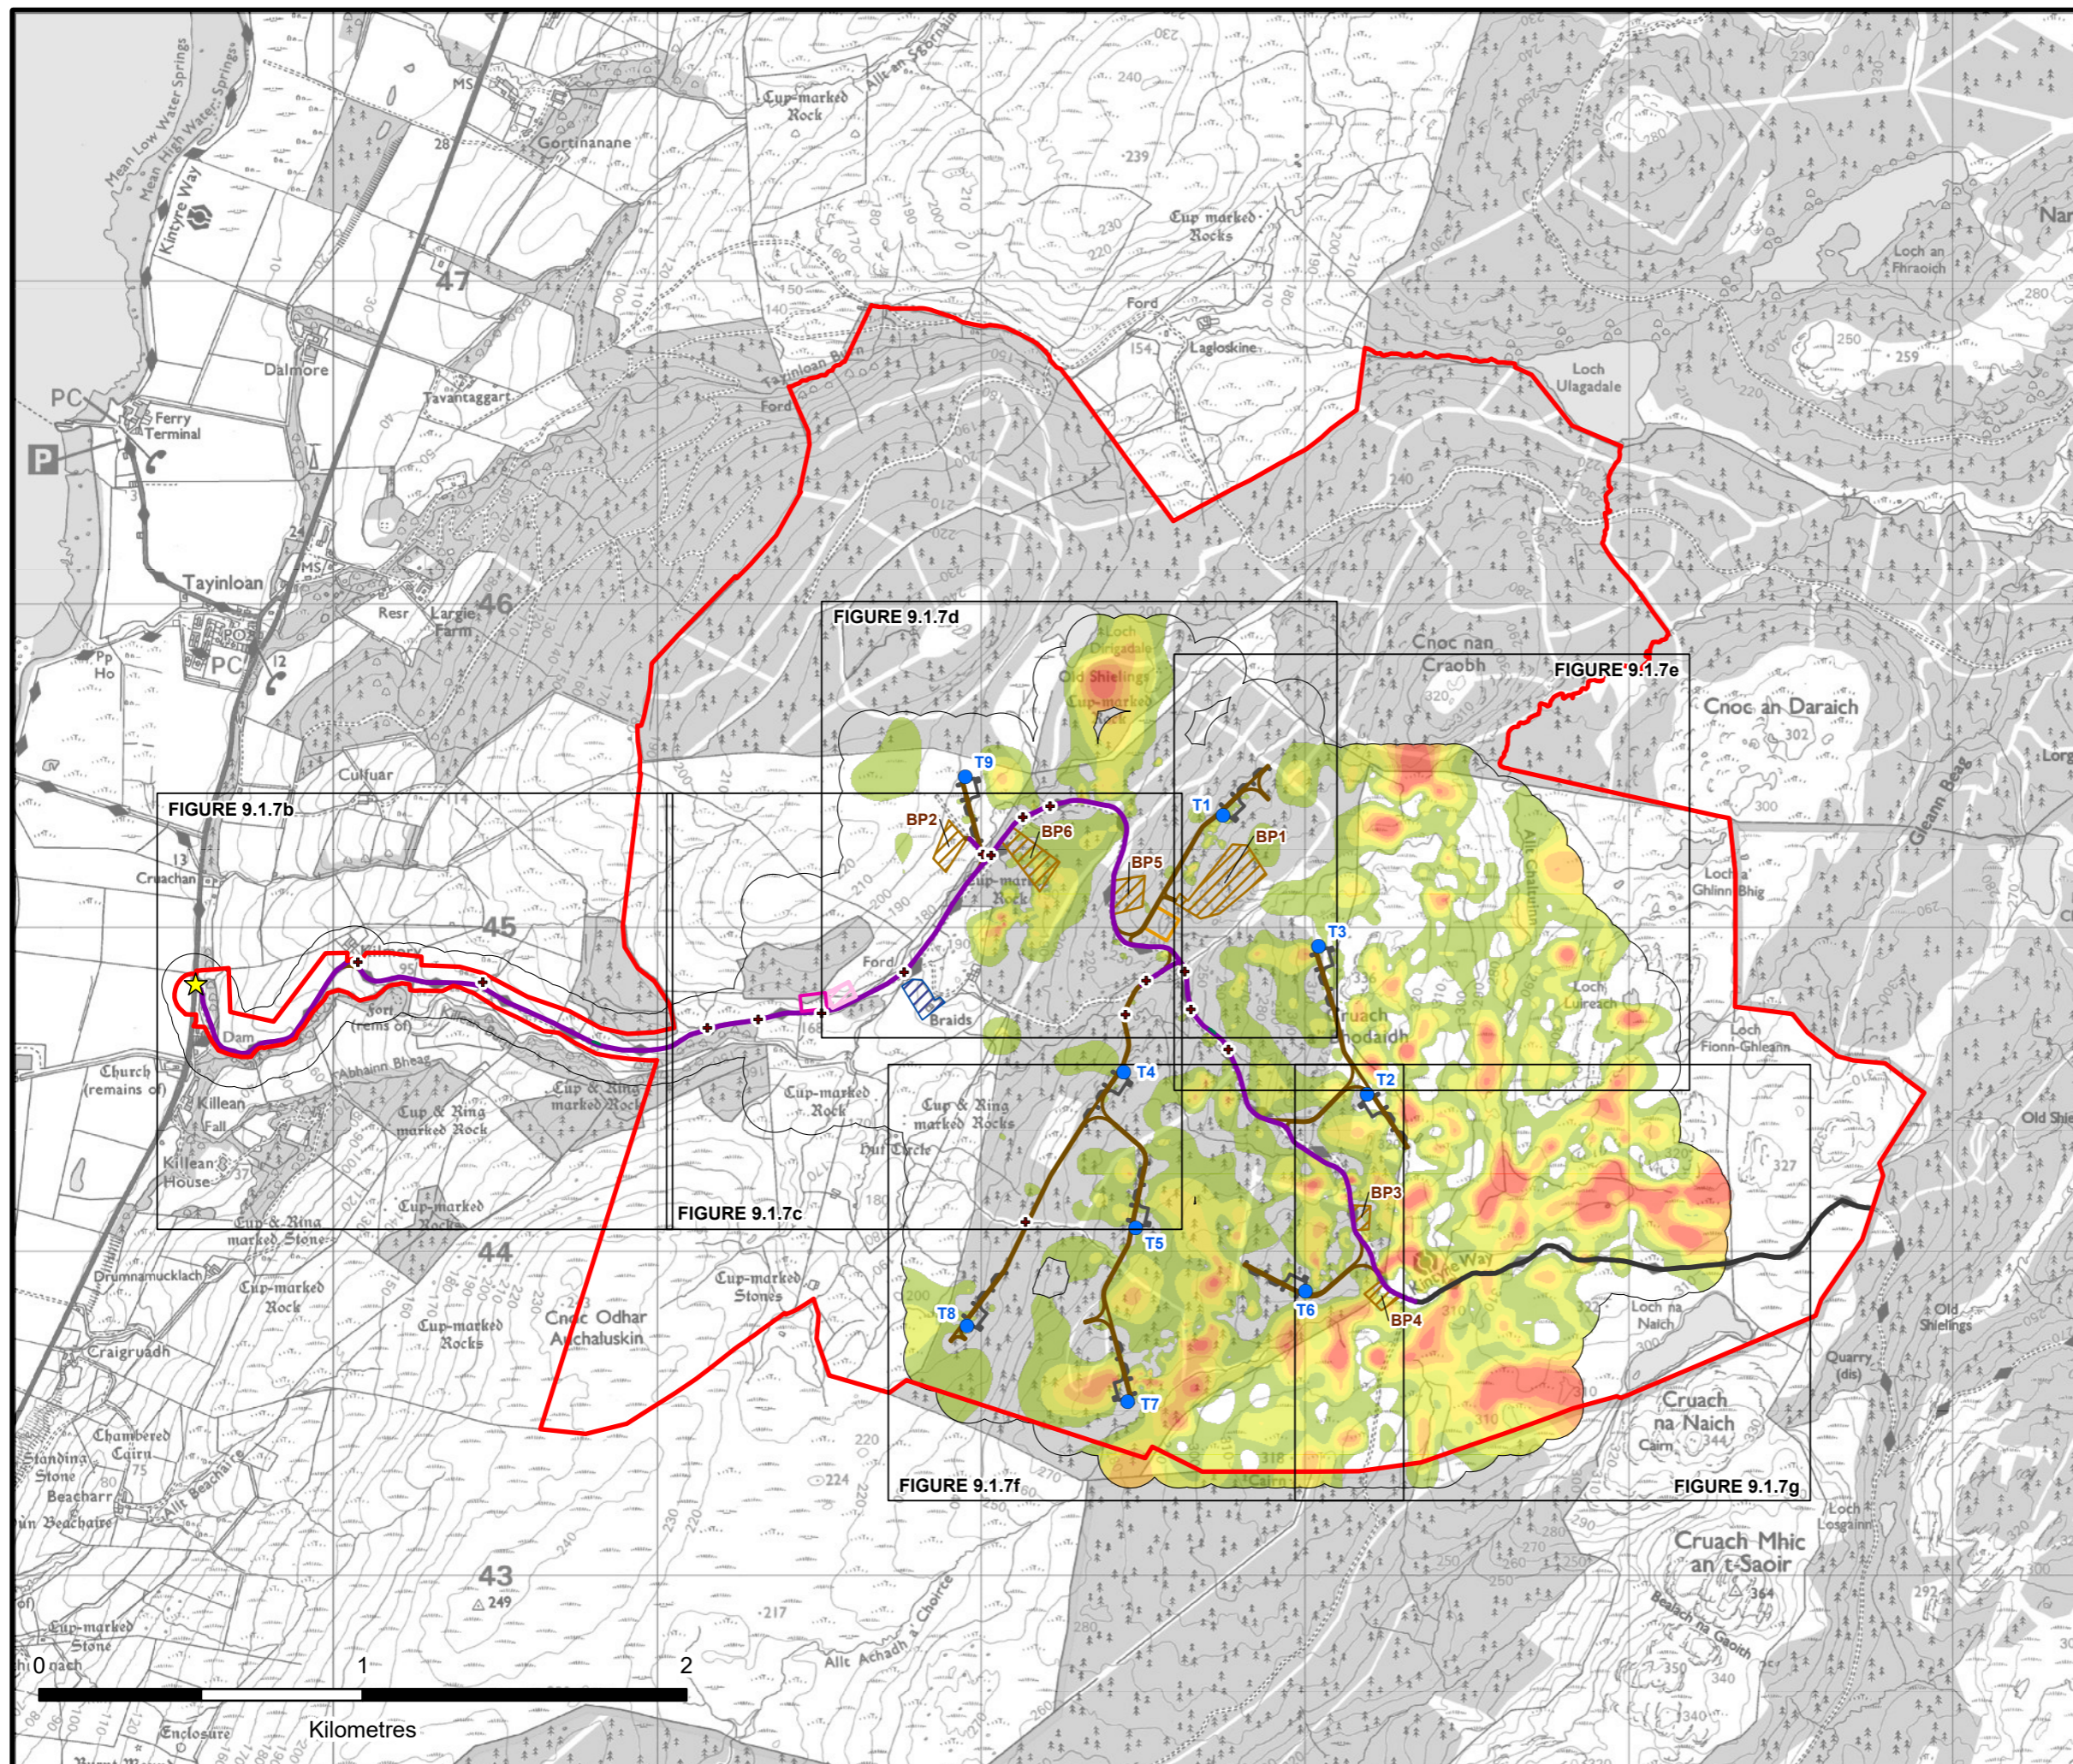

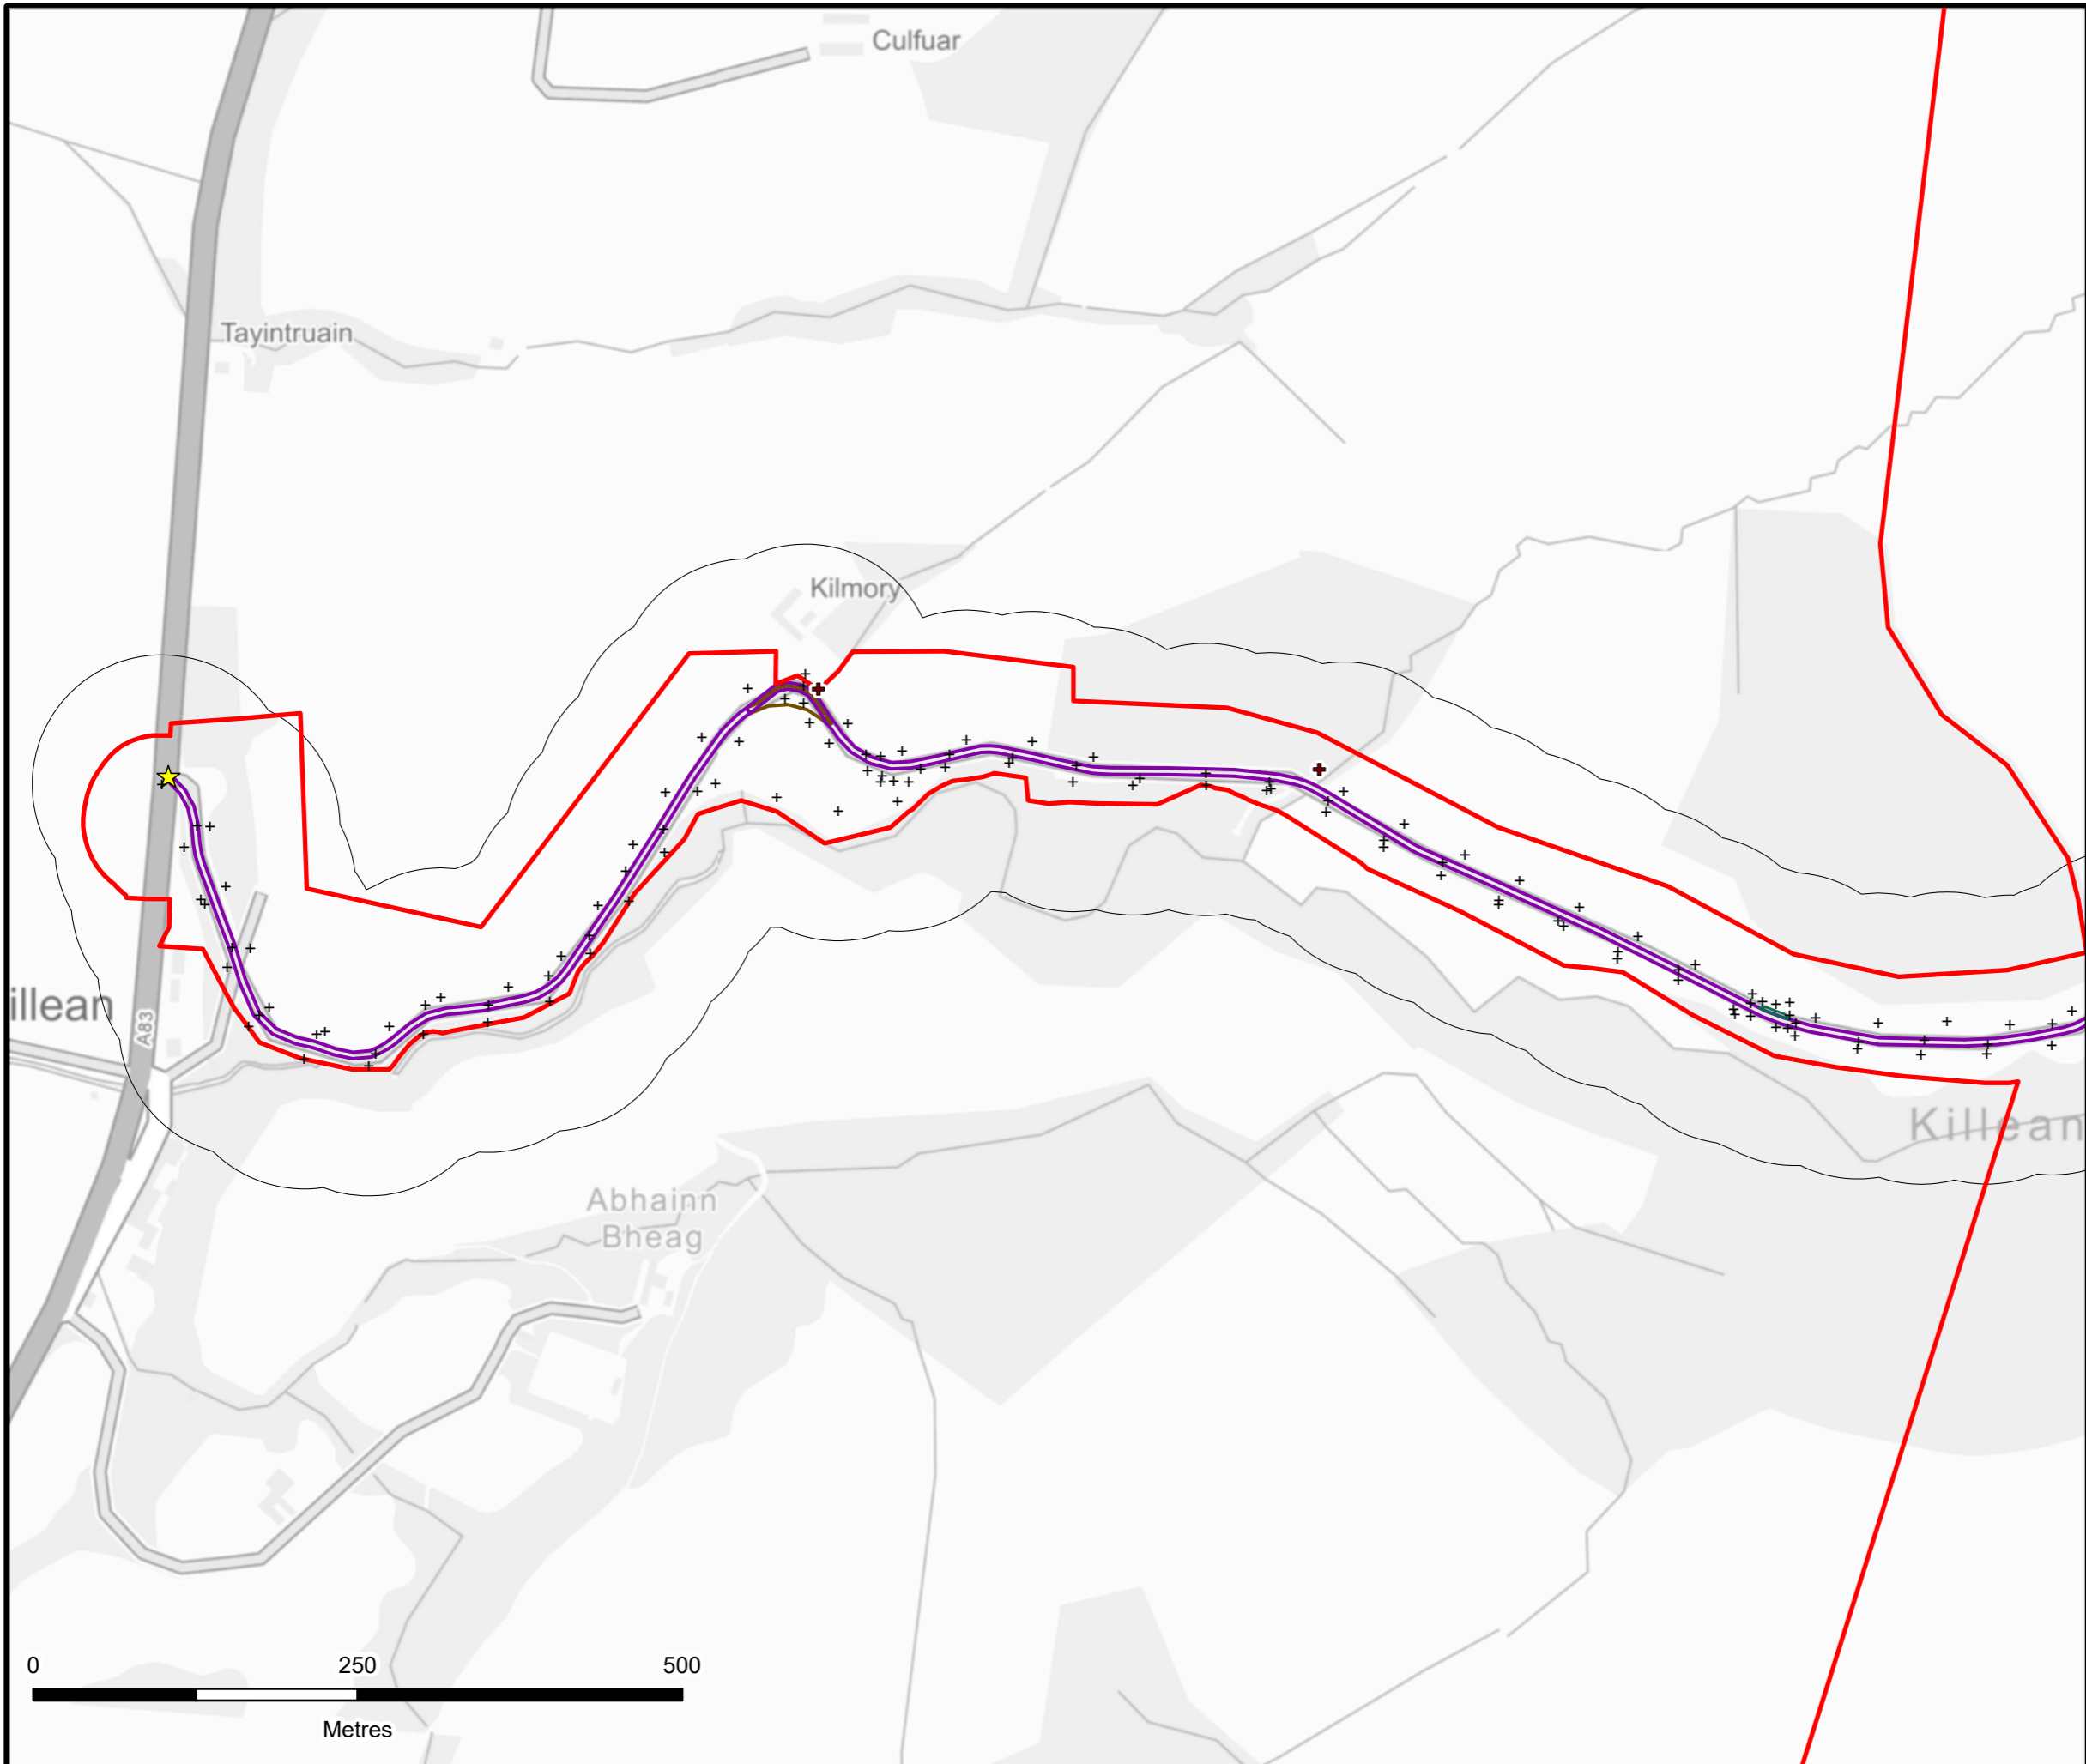

**KILLEAN WIND FARM
PLHRA**

FIGURE 9.1.7b

PEAT DEPTH > 0.5M

Reproduced from Ordnance Survey digital data © Crown copyright and database rights 2024. All rights reserved. License number 0100031673.

- Site Boundary
- ★ Proposed Site Entrance Location
- Proposed Passing Places
- + Proposed Watercourse Crossing
- Proposed Site Track
- Proposed Upgraded Site Track
- + Peat Probe Location




LAYOUT DWG: XXXXXDXXX-XX T-LAYOUT NO: PSCOkIn049

DRAWING NUMBER
405.064984.00001.0021.0

SCALE - 1:5,000 @ A3

**PLHRA
2024**

THIS DRAWING IS THE PROPERTY OF RENEWABLE ENERGY SYSTEMS LTD. AND NO REPRODUCTION MAY BE MADE IN WHOLE OR IN PART WITHOUT PERMISSION

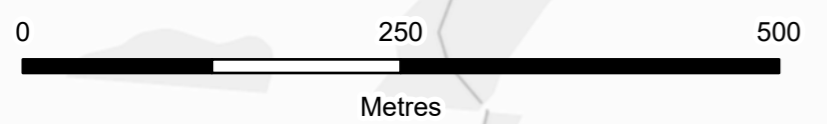









 











KILLEAN WIND FARM PLHRA

FIGURE 9.1.7c PEAT DEPTH > 0.5M

Reproduced from Ordnance Survey digital data © Crown copyright and database rights 2024. All rights reserved. License number 0100031673.

-  Site Boundary
-  Proposed Turbine Location
-  Proposed Substation Compound
-  Proposed Hardstanding
-  Proposed Temporary Construction Compound
-  Proposed Borrow Pit Search Area
-  Proposed Temporary Concrete Batching Plant
-  Proposed Watercourse Crossing
-  Proposed Site Track
-  Proposed Upgraded Site Track
-  Area Outside Site Boundary
-  Peat Probe Location

Peat Depth (m)

-  0.5 - 1
-  1 - 1.5
-  1.5 - 2
-  2 - 2.5
-  2.5 - 3
-  > 3



LAYOUT DWG XXXXXDXXXX-XX



T-LAYOUT NO. PSC0kIn049

DRAWING NUMBER
405.064984.00001.0021.0

SCALE - 1:5,000 @ A3

**PLHRA
2024**

THIS DRAWING IS THE PROPERTY OF RENEWABLE ENERGY SYSTEMS LTD. AND NO REPRODUCTION MAY BE MADE IN WHOLE OR IN PART WITHOUT PERMISSION

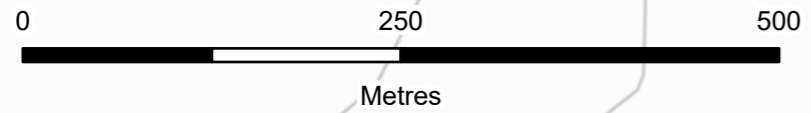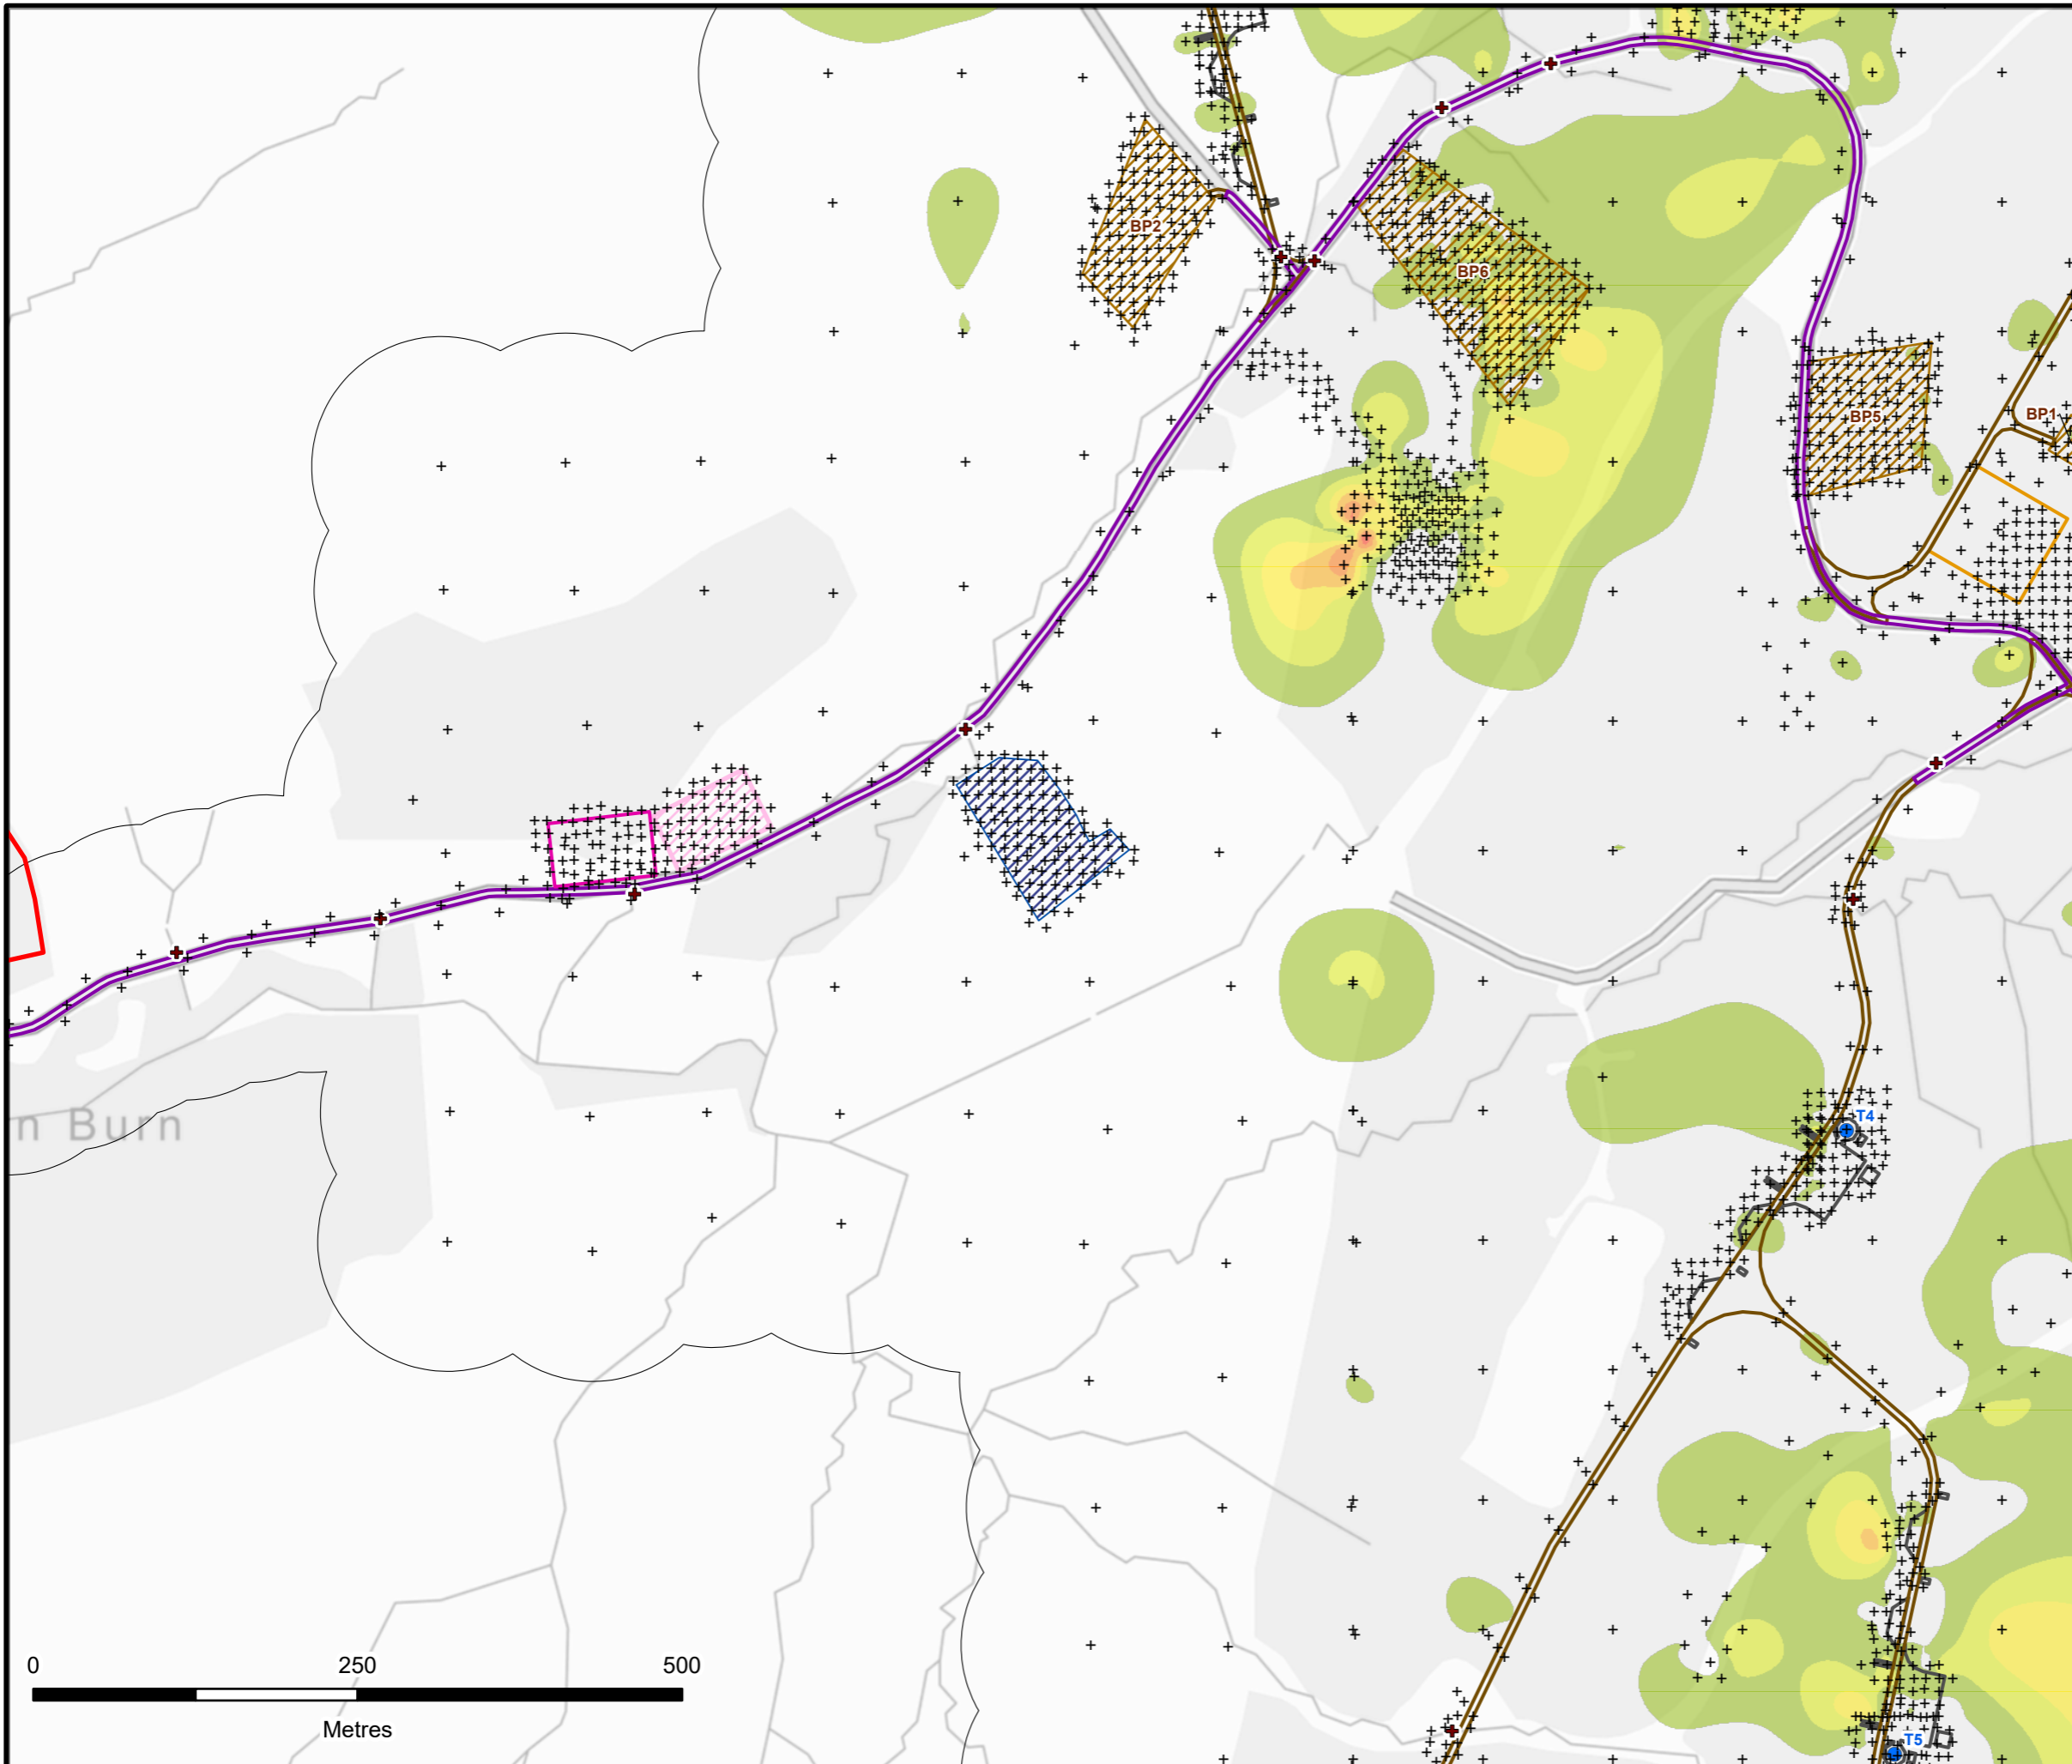
















KILLEAN WIND FARM PLHRA





 

FIGURE 9.1.7d

PEAT DEPTH > 0.5M

Reproduced from Ordnance Survey digital data © Crown copyright and database rights 2024. All rights reserved. License number 0100031673.

-  Site Boundary
-  Proposed Turbine Location
-  Proposed Substation Compound
-  Proposed Hardstanding
-  Proposed Temporary Construction Compound
-  Proposed Borrow Pit Search Area
-  Proposed Temporary Concrete Batching Plant
-  Proposed Passing Places
-  Proposed Watercourse Crossing
-  Proposed Site Track
-  Proposed Upgraded Site Track
-  Area Outside Site Boundary
-  Peat Probe Location

Peat Depth (m)

-  0.5 - 1
-  1 - 1.5
-  1.5 - 2
-  2 - 2.5
-  2.5 - 3
-  > 3



LAYOUT DWG XXXXXDXXXX-XX


T-LAYOUT NO. PSCOkIn049

DRAWING NUMBER
405.064984.00001.0021.0

SCALE - 1:5,000 @ A3

**PLHRA
2024**

THIS DRAWING IS THE PROPERTY OF RENEWABLE ENERGY SYSTEMS LTD. AND NO REPRODUCTION MAY BE MADE IN WHOLE OR IN PART WITHOUT PERMISSION

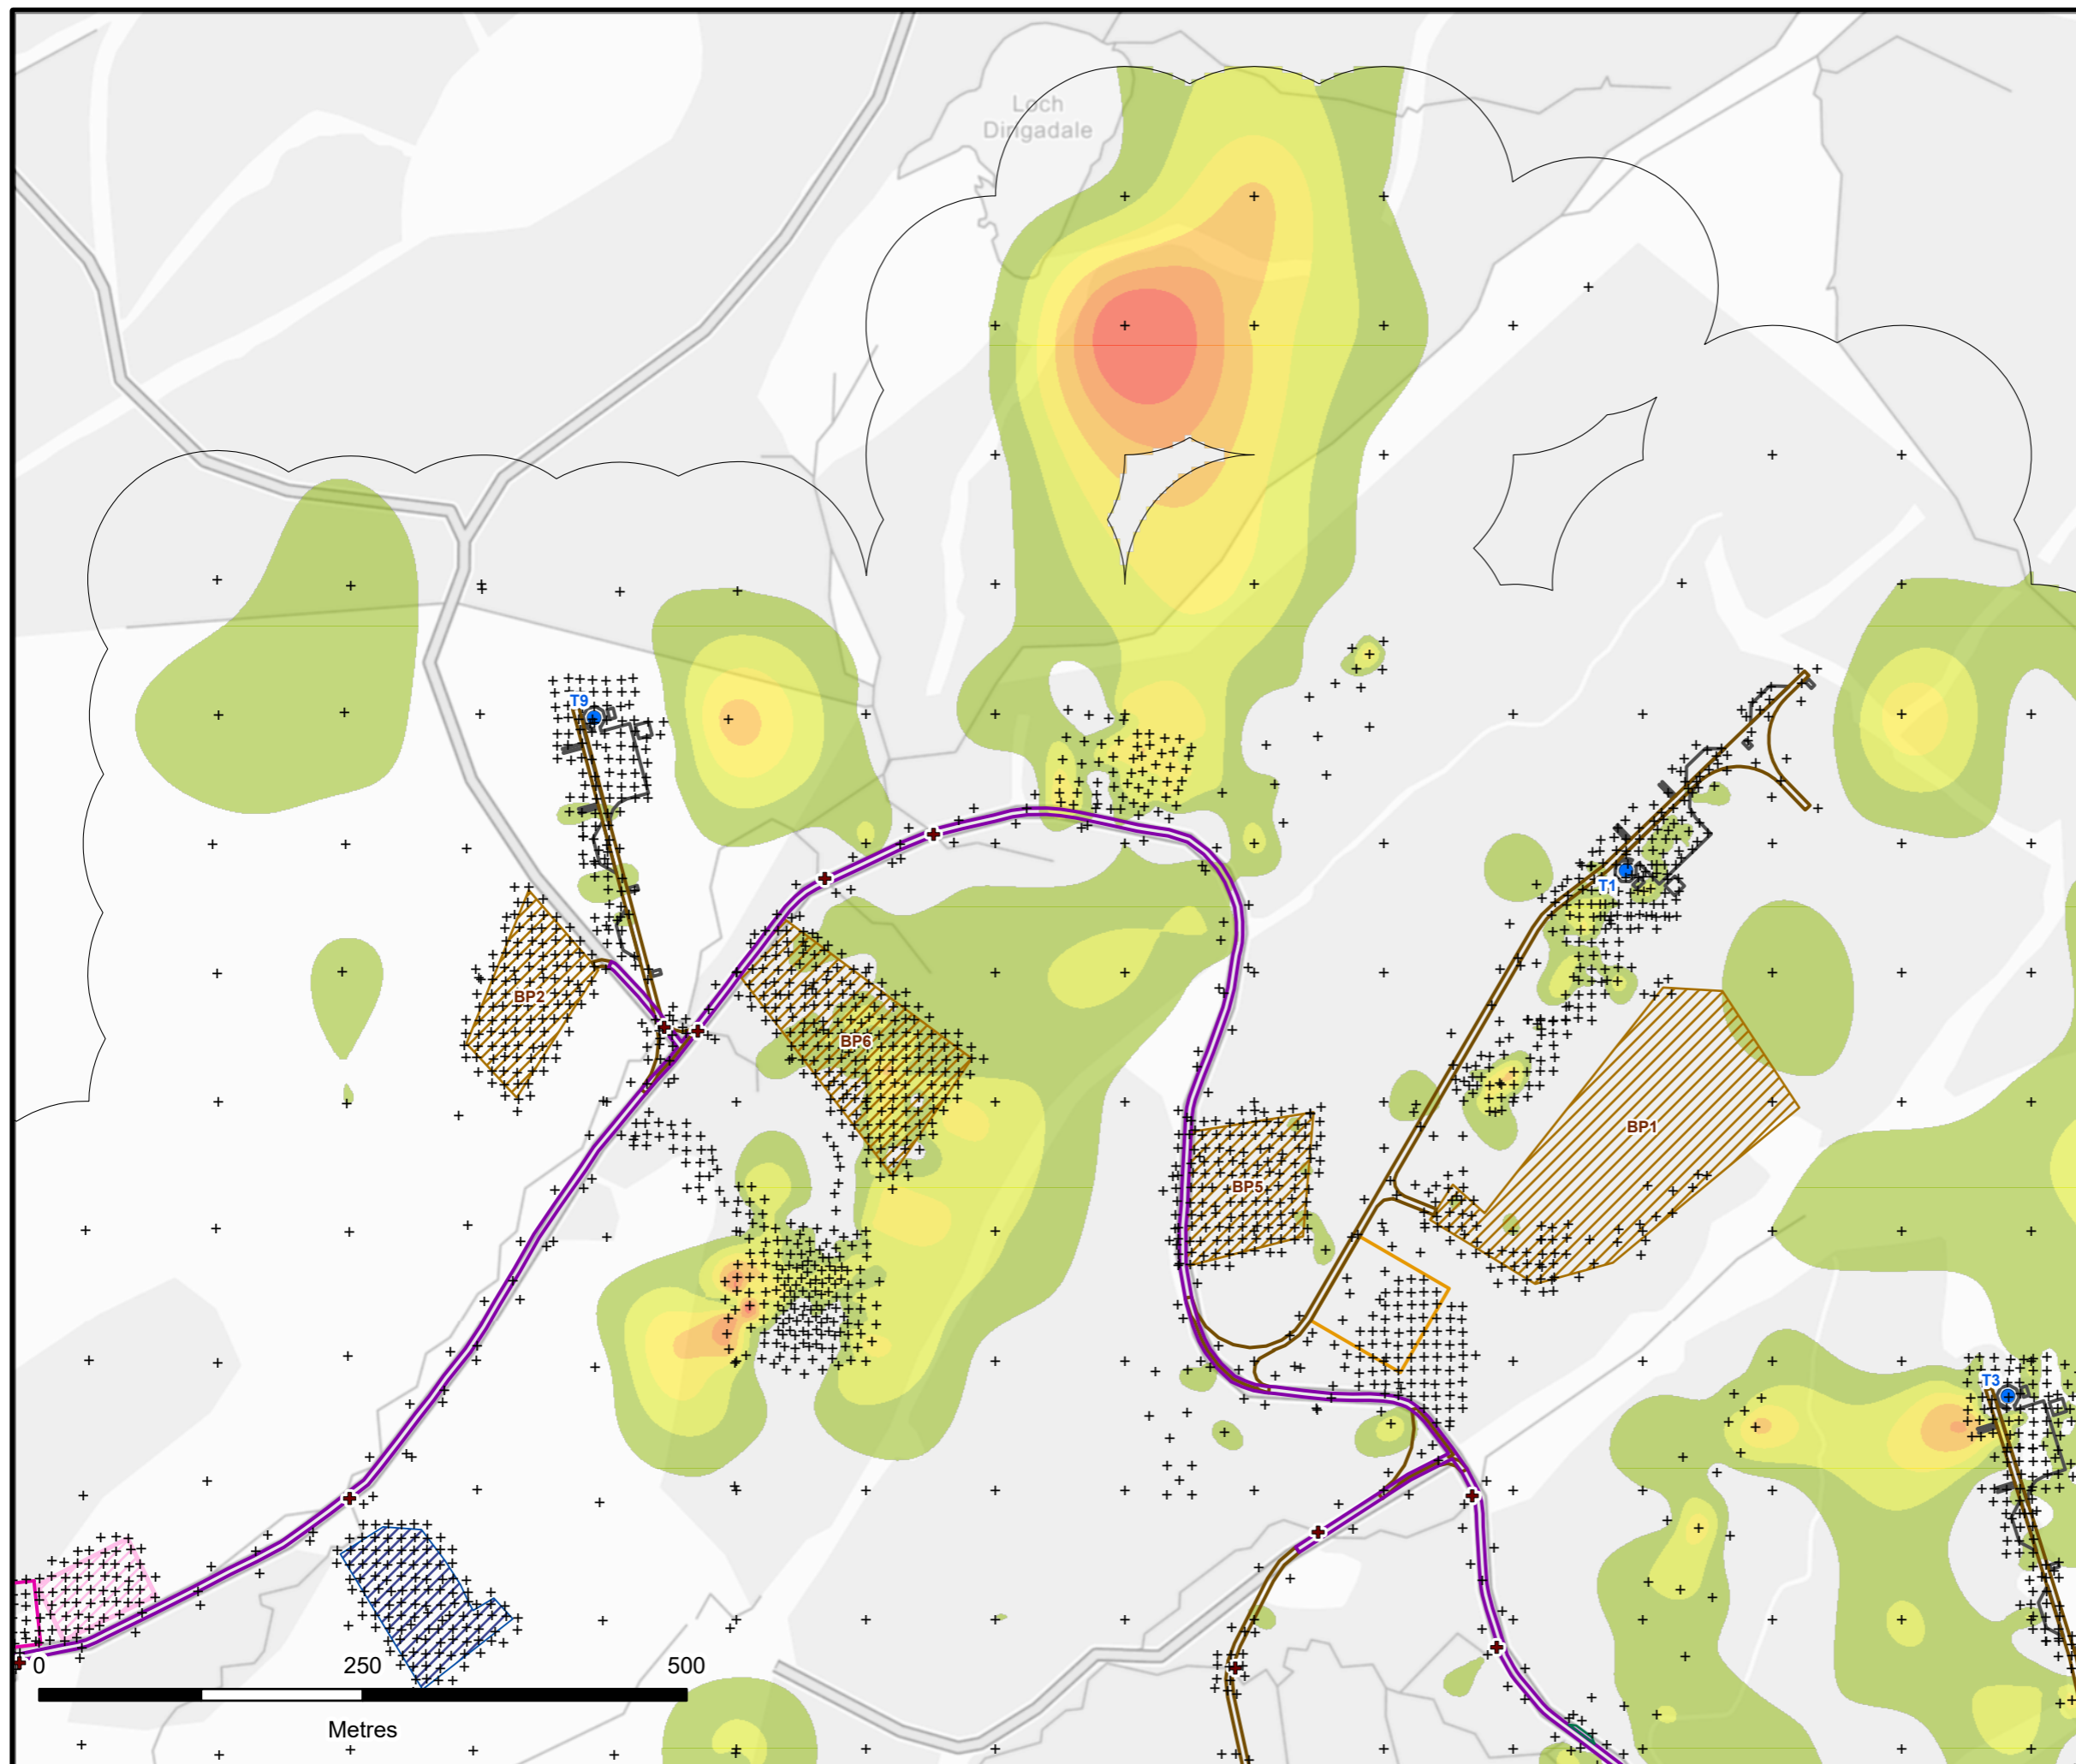



KILLEAN WIND FARM PLHRA

FIGURE 9.1.7e

PEAT DEPTH > 0.5M

Reproduced from Ordnance Survey digital data © Crown copyright and database rights 2024. All rights reserved. License number 0100031673.

- Site Boundary
- Proposed Turbine Location
- Proposed Substation Compound
- Proposed Hardstanding
- Proposed Borrow Pit Search Area
- Proposed Passing Places
- Proposed Watercourse Crossing
- Proposed Site Track
- Proposed Upgraded Site Track
- Peat Probe Location

Peat Depth (m)

- 0.5 - 1
- 1 - 1.5
- 1.5 - 2
- 2 - 2.5
- 2.5 - 3
- > 3



LAYOUT DWG XXXXXDXXX-XX

T-LAYOUT NO. PSCOkIn049


DRAWING NUMBER

405.064984.00001.0021.0

SCALE - 1:5,000 @ A3

**PLHRA
2024**

THIS DRAWING IS THE PROPERTY OF RENEWABLE ENERGY SYSTEMS LTD. AND NO REPRODUCTION MAY BE MADE IN WHOLE OR IN PART WITHOUT PERMISSION

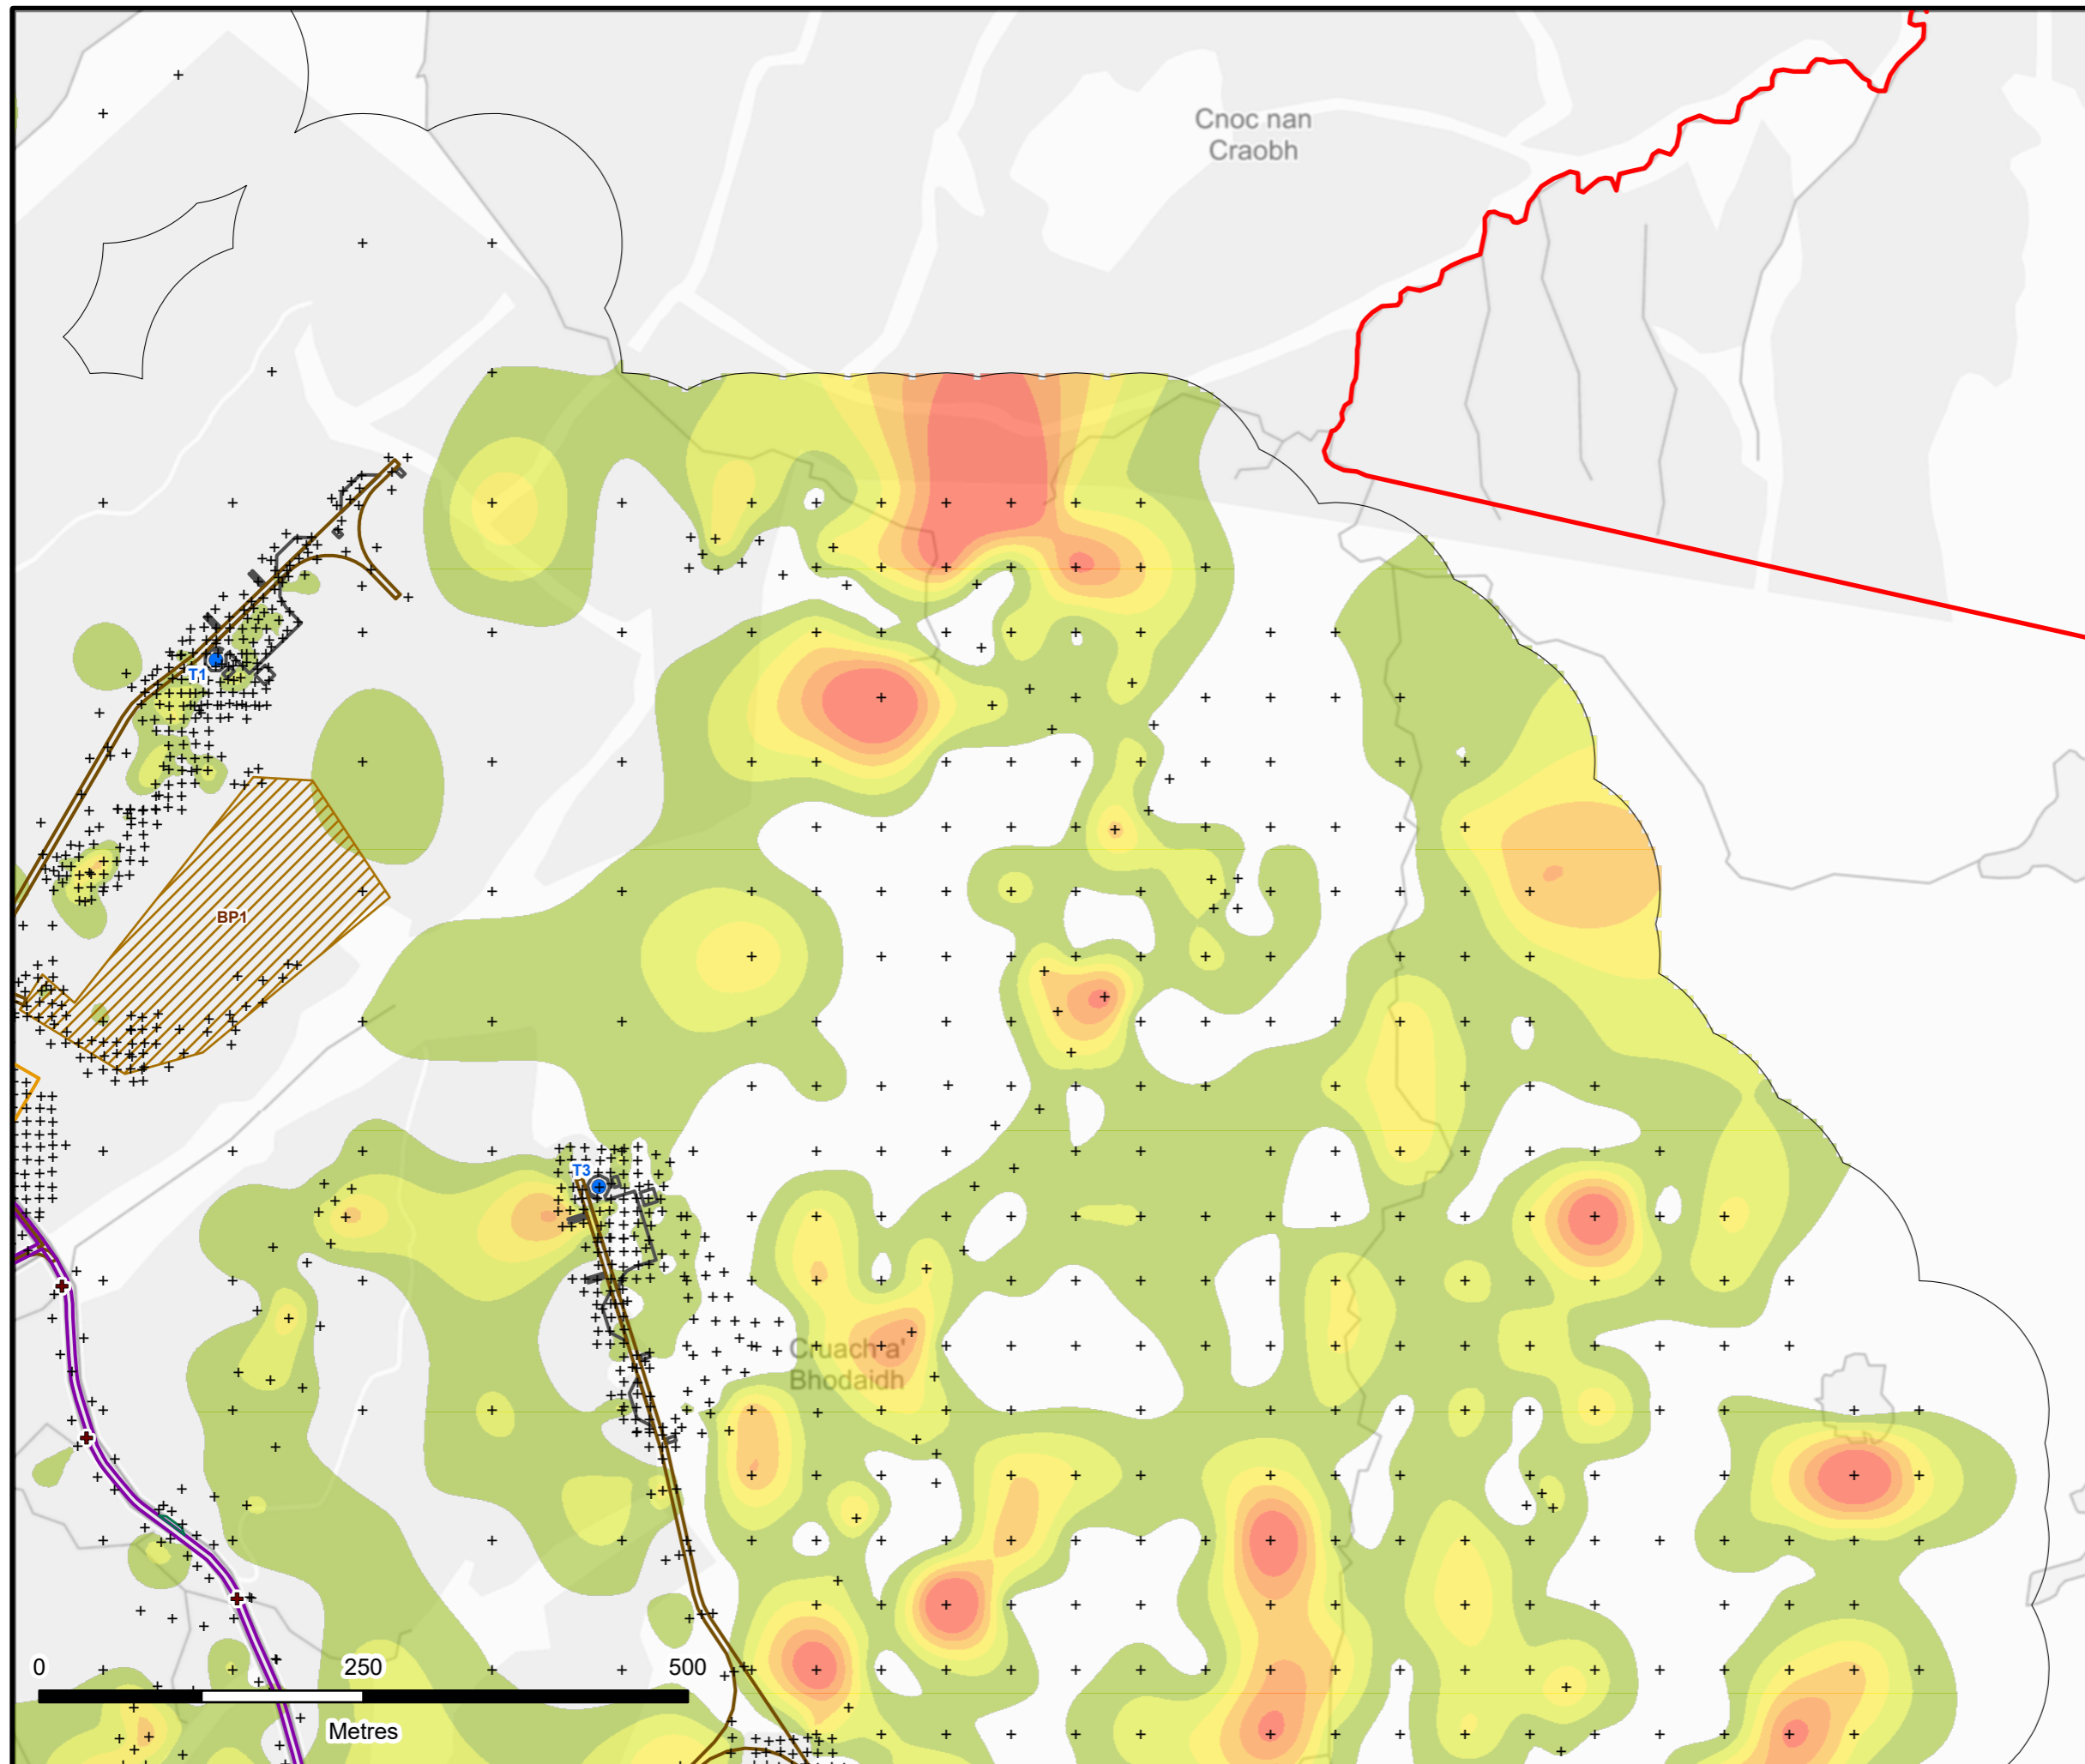



KILLEAN WIND FARM PLHRA

FIGURE 9.1.7f PEAT DEPTH > 0.5M

Reproduced from Ordnance Survey digital data © Crown copyright and database rights 2024. All rights reserved. License number 0100031673.

- Site Boundary
- Proposed Turbine Location
- Proposed Hardstanding
- Proposed Borrow Pit Search Area
- Proposed Watercourse Crossing
- Proposed Site Track
- Proposed Upgraded Site Track
- Peat Probe Location

Peat Depth (m)

- 0.5 - 1
- 1 - 1.5
- 1.5 - 2
- 2 - 2.5
- 2.5 - 3
- > 3



LAYOUT DWG XXXXXDXXXX-XX


T-LAYOUT NO. PSCOkIn049

DRAWING NUMBER
405.064984.00001.0021.0

SCALE - 1:5,000 @ A3

**PLHRA
2024**

THIS DRAWING IS THE PROPERTY OF RENEWABLE ENERGY SYSTEMS LTD. AND NO REPRODUCTION MAY BE MADE IN WHOLE OR IN PART WITHOUT PERMISSION

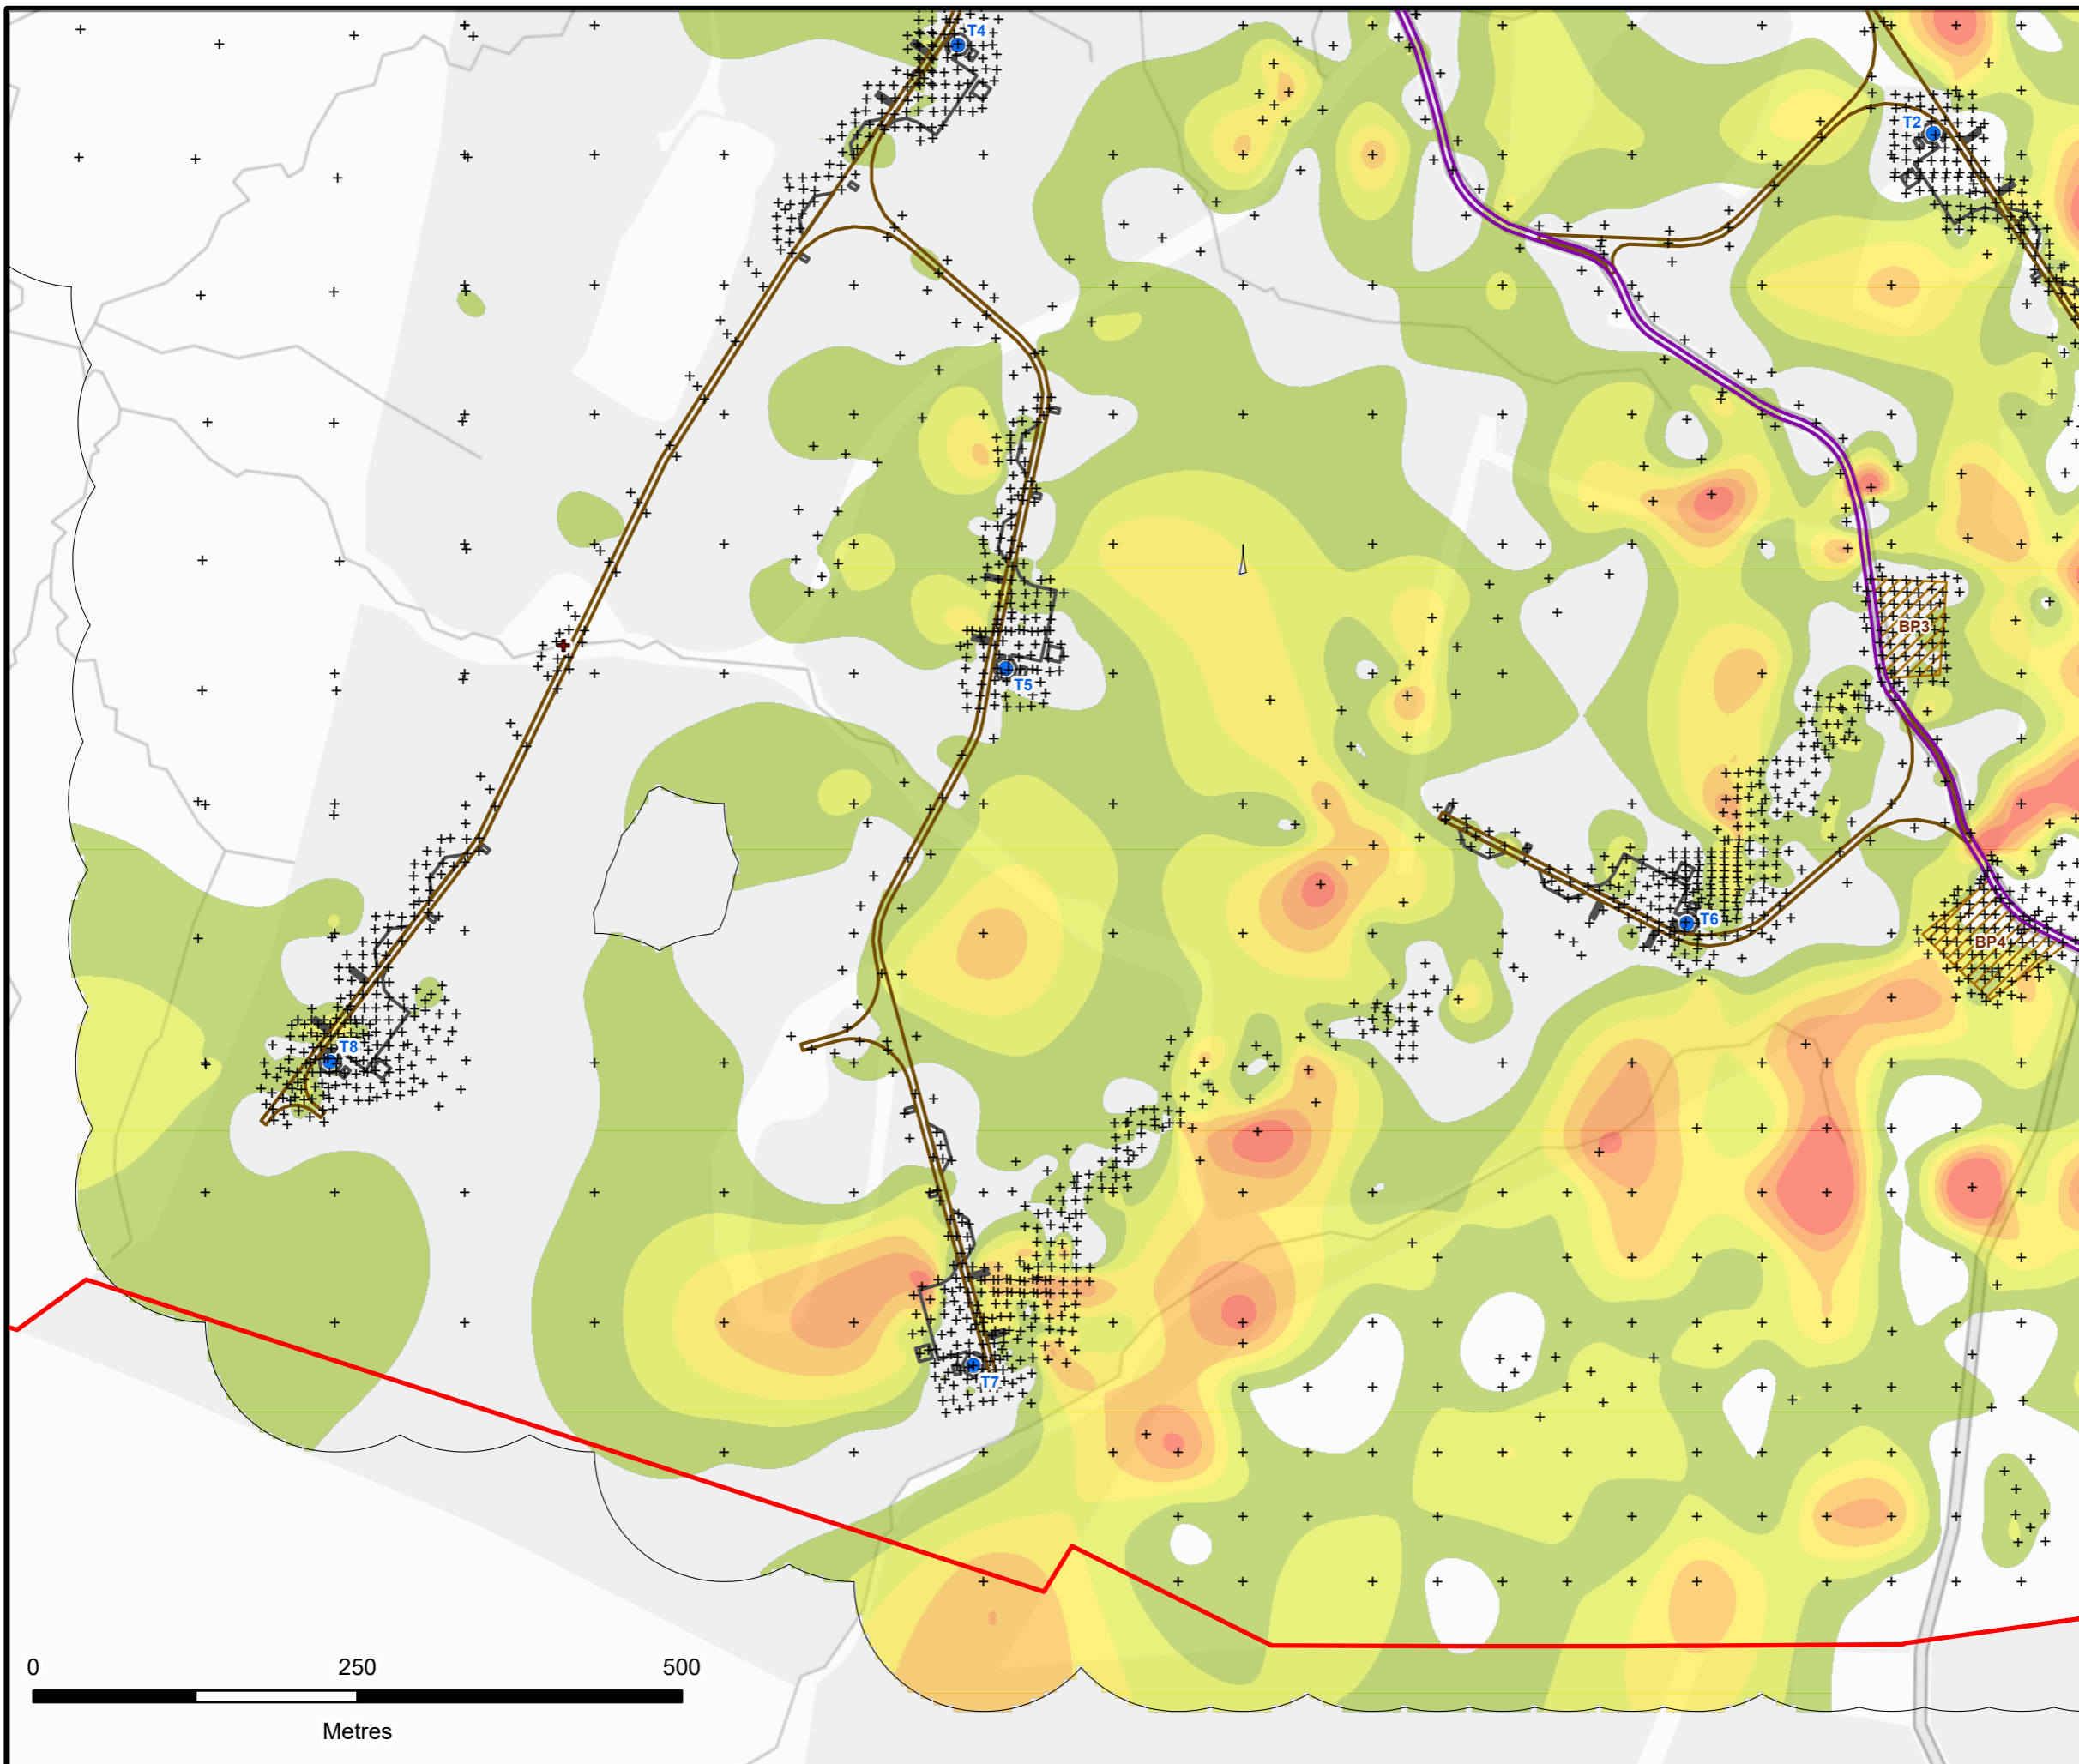



KILLEAN WIND FARM PLHRA


FIGURE 9.1.7g PEAT DEPTH > 0.5M

Reproduced from Ordnance Survey digital data © Crown copyright and database rights 2024. All rights reserved. License number 0100031673.

- Site Boundary
- Proposed Turbine Location
- Proposed Hardstanding
- Proposed Borrow Pit Search Area
- Proposed Watercourse Crossing
- Proposed Site Track
- Proposed Upgraded Site Track
- Existing Public Road
- Peat Probe Location

Peat Depth (m)

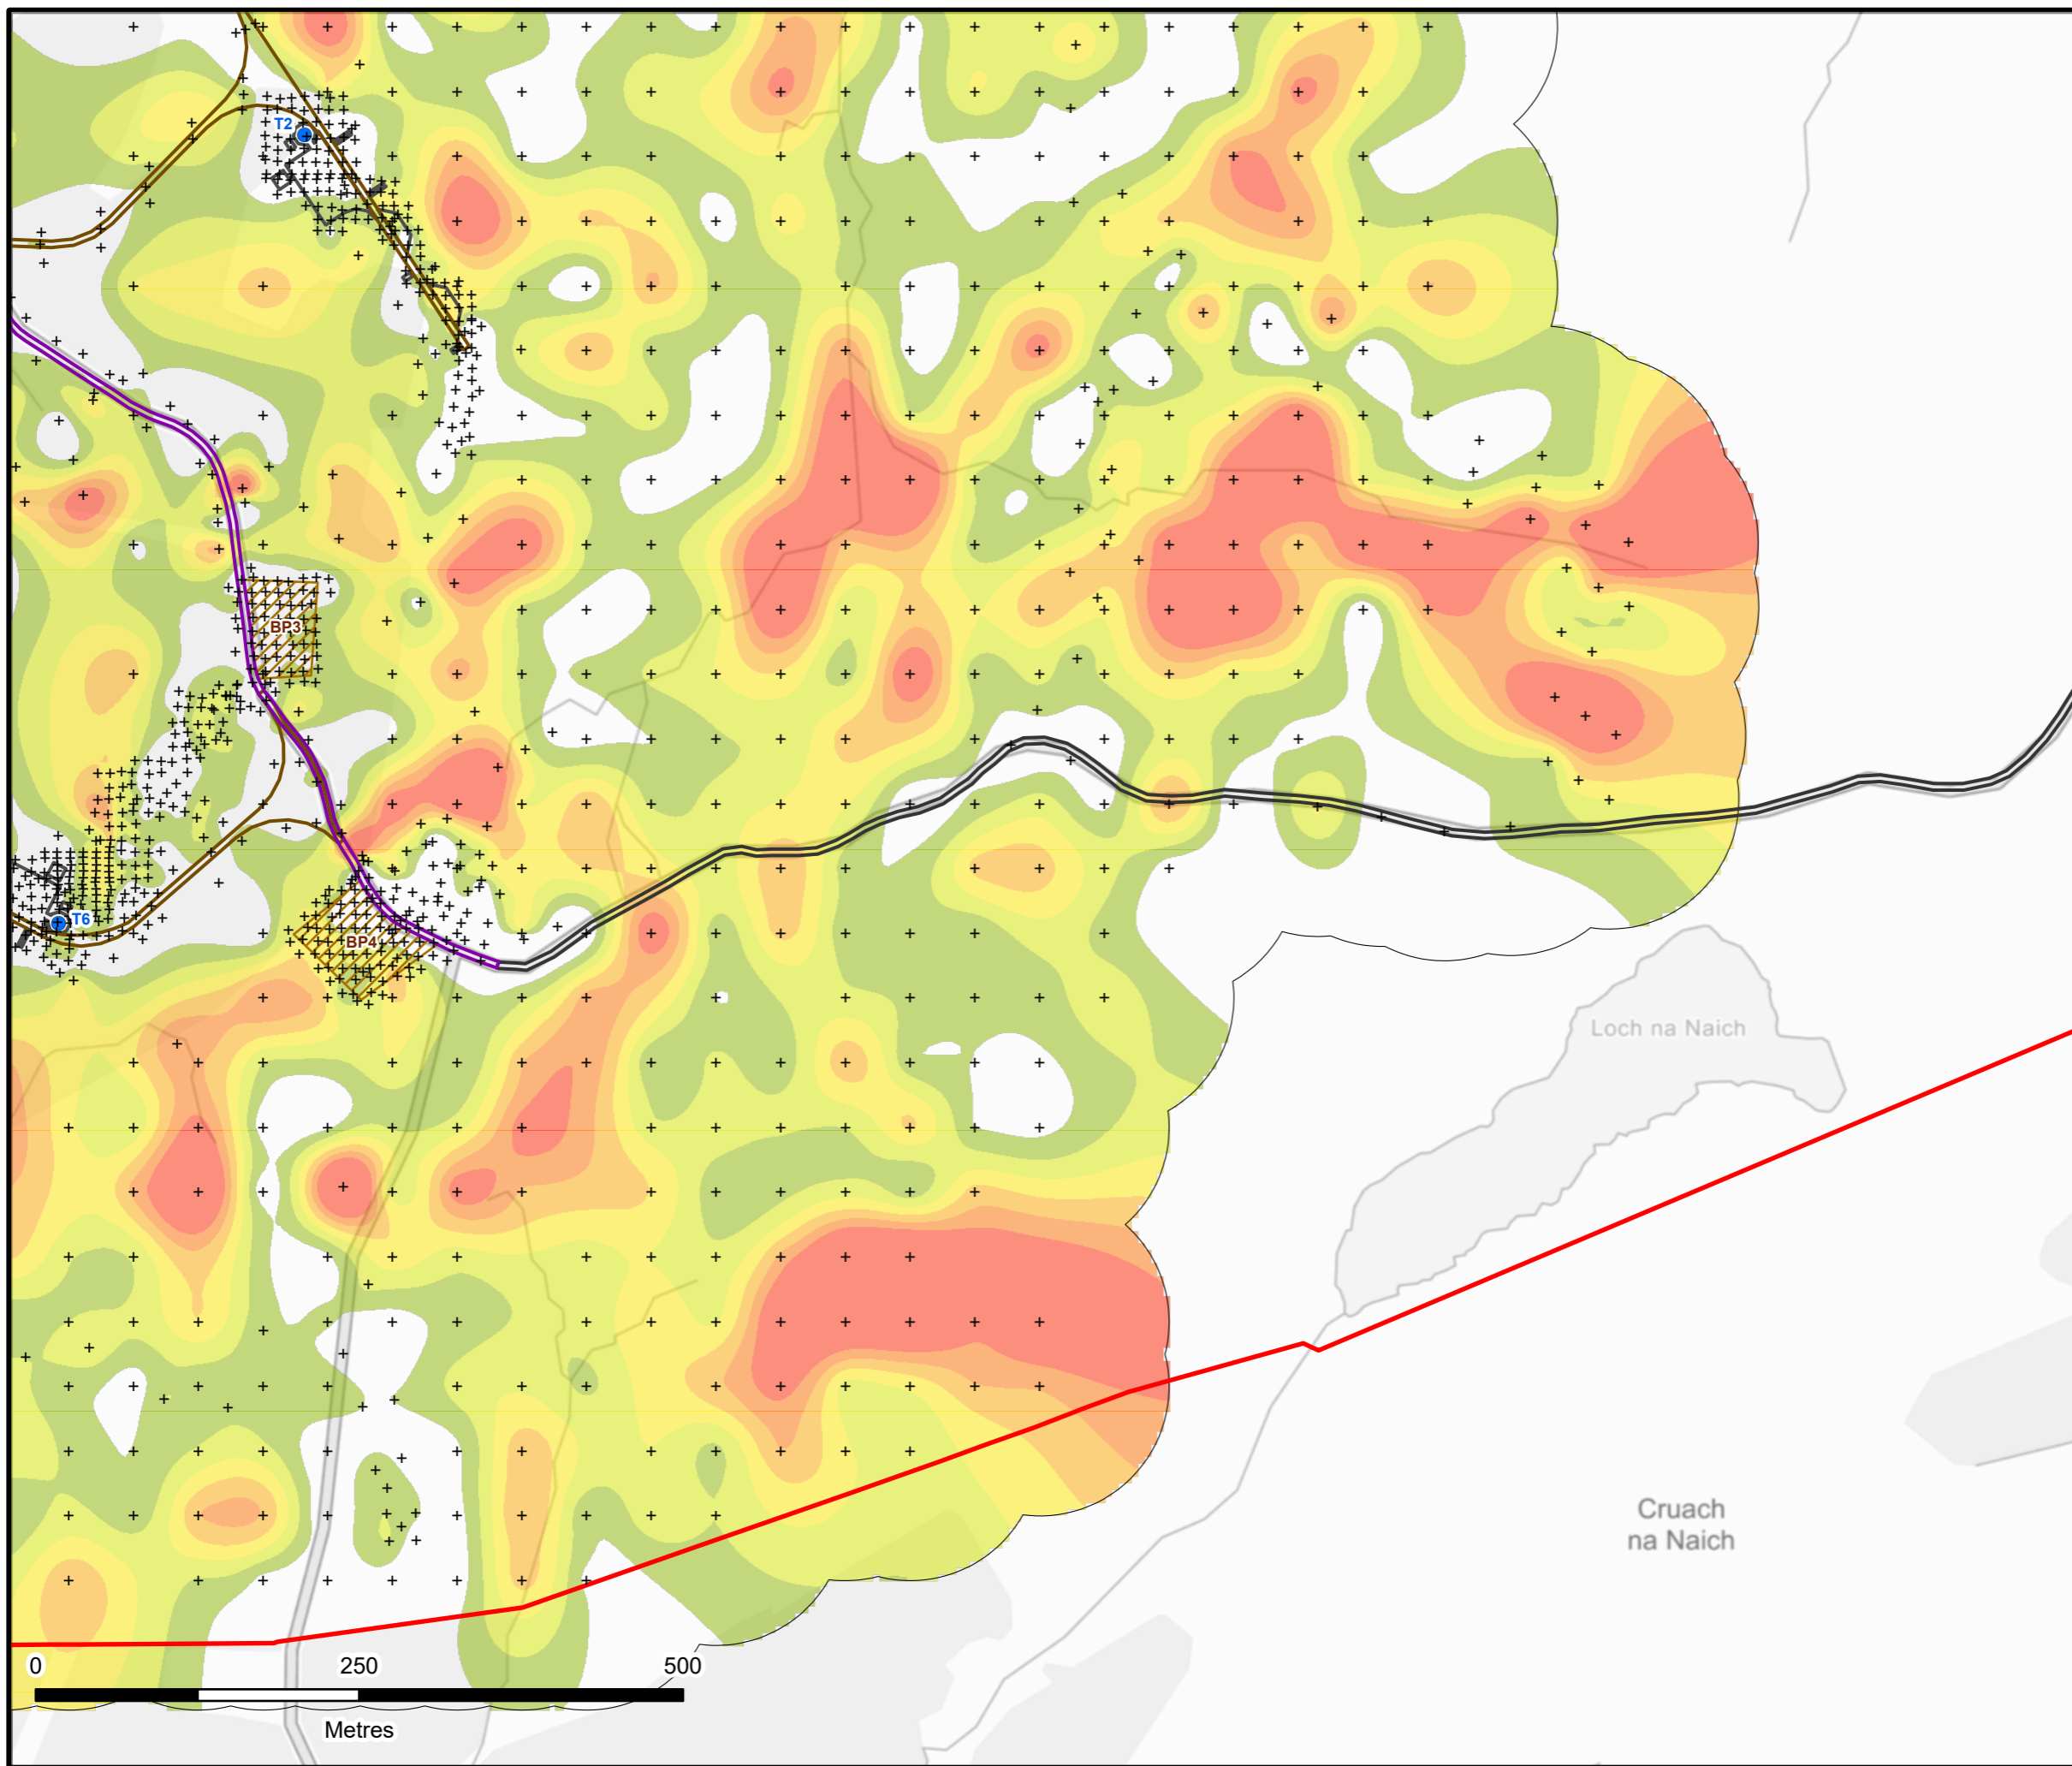- 0.5 - 1
- 1 - 1.5
- 1.5 - 2
- 2 - 2.5
- 2.5 - 3
- > 3



LAYOUT DWG: XXXXXDXXX-XX T-LAYOUT NO: PSCOkIn049

DRAWING NUMBER: **405.064984.00001.0021.0**

SCALE - 1:5,000 @ A3

PLHRA
2024

THIS DRAWING IS THE PROPERTY OF RENEWABLE ENERGY SYSTEMS LTD. AND NO REPRODUCTION MAY BE MADE IN WHOLE OR IN PART WITHOUT PERMISSION