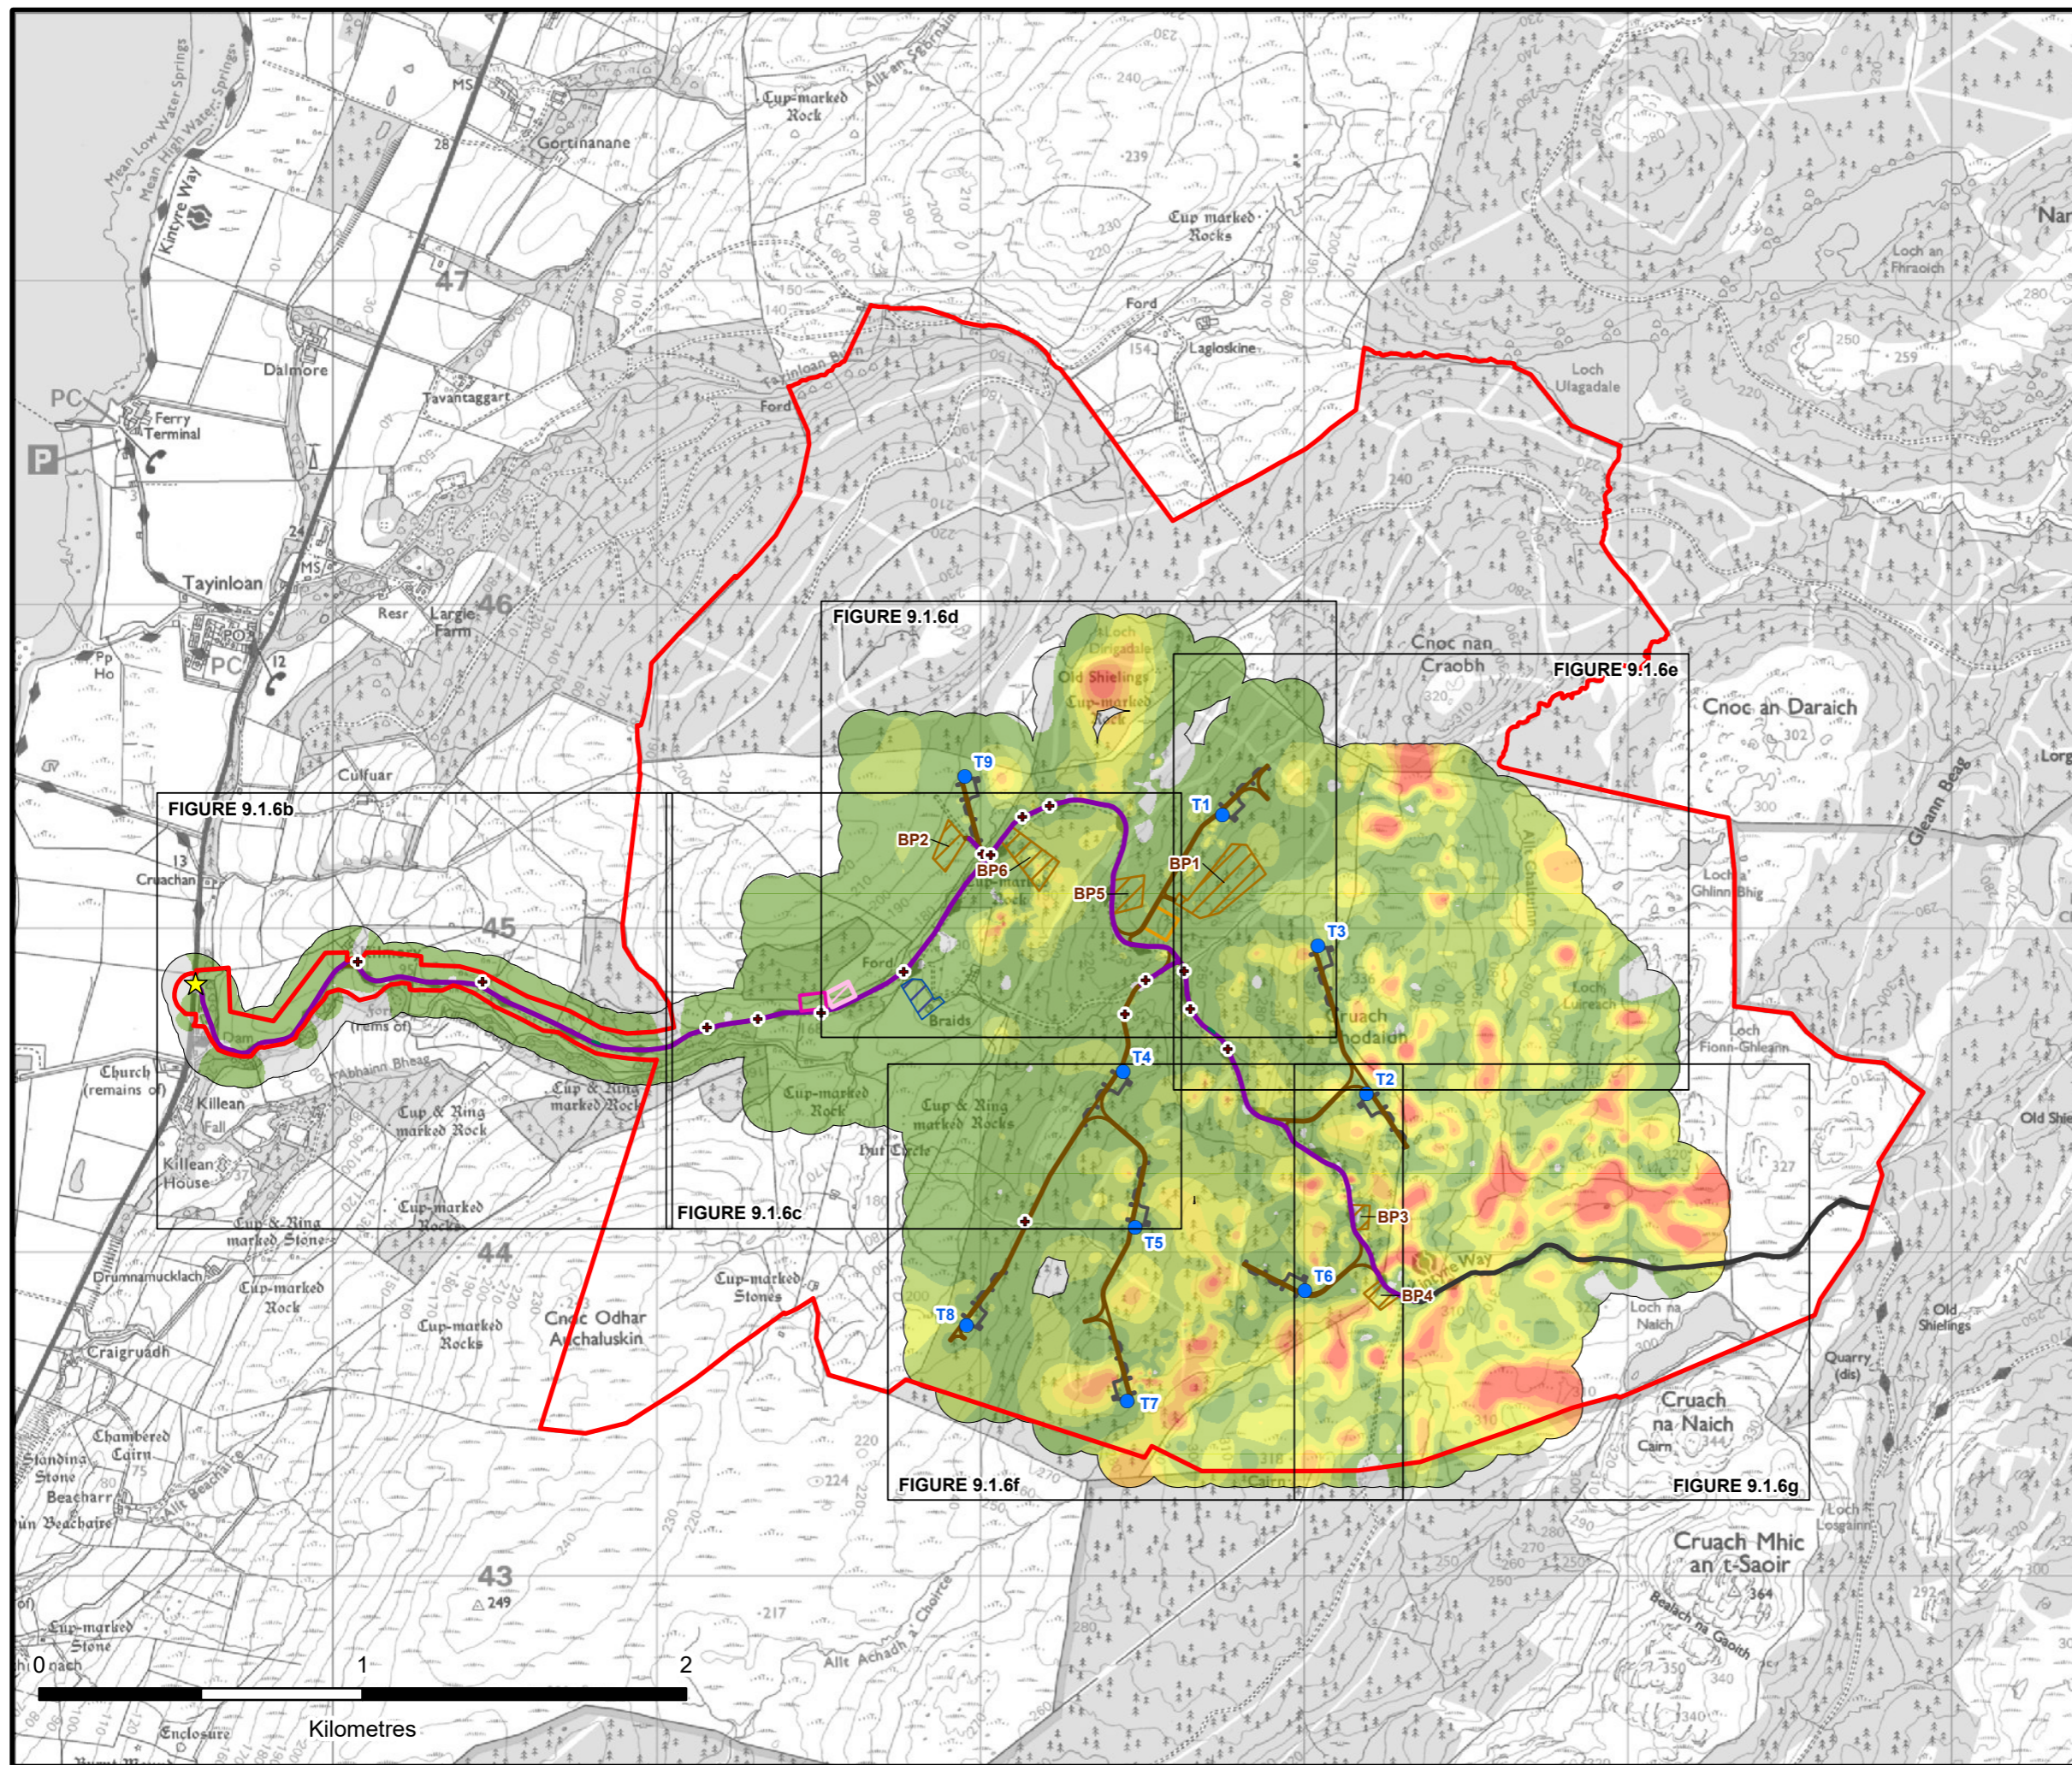




KILLEAN WIND FARM PLHRA

FIGURE 9.1.6a PEAT DEPTH



Reproduced from Ordnance Survey digital data © Crown copyright and database rights 2024. All rights reserved. License number 0100031673.

- Site Boundary
- Proposed Turbine Location
- Proposed Site Entrance Location
- Proposed Substation Compound
- Proposed Hardstanding
- Proposed Temporary Construction Compound
- Proposed Borrow Pit Search Area
- Proposed Temporary Concrete Batching Plant
- Proposed Passing Places
- Proposed Watercourse Crossing
- Proposed Site Track
- Proposed Upgraded Site Track
- Existing Public Road
- Area Outside Site Boundary

Peat Depth (m)

- 0
- 0 - 0.5
- 0.5 - 1
- 1 - 1.5
- 1.5 - 2
- 2 - 2.5
- 2.5 - 3
- > 3



LAYOUT DWG: XXXXXDXXX-XX T-LAYOUT NO: PSC0kIn049

DRAWING NUMBER
405.064984.00001.0020.0

SCALE - 1:20,000 @ A3

**PLHRA
2024**

THIS DRAWING IS THE PROPERTY OF RENEWABLE ENERGY SYSTEMS LTD. AND NO REPRODUCTION MAY BE MADE IN WHOLE OR IN PART WITHOUT PERMISSION

Kilometres







 


KILLEAN WIND FARM PLHRA

 

FIGURE 9.1.6b

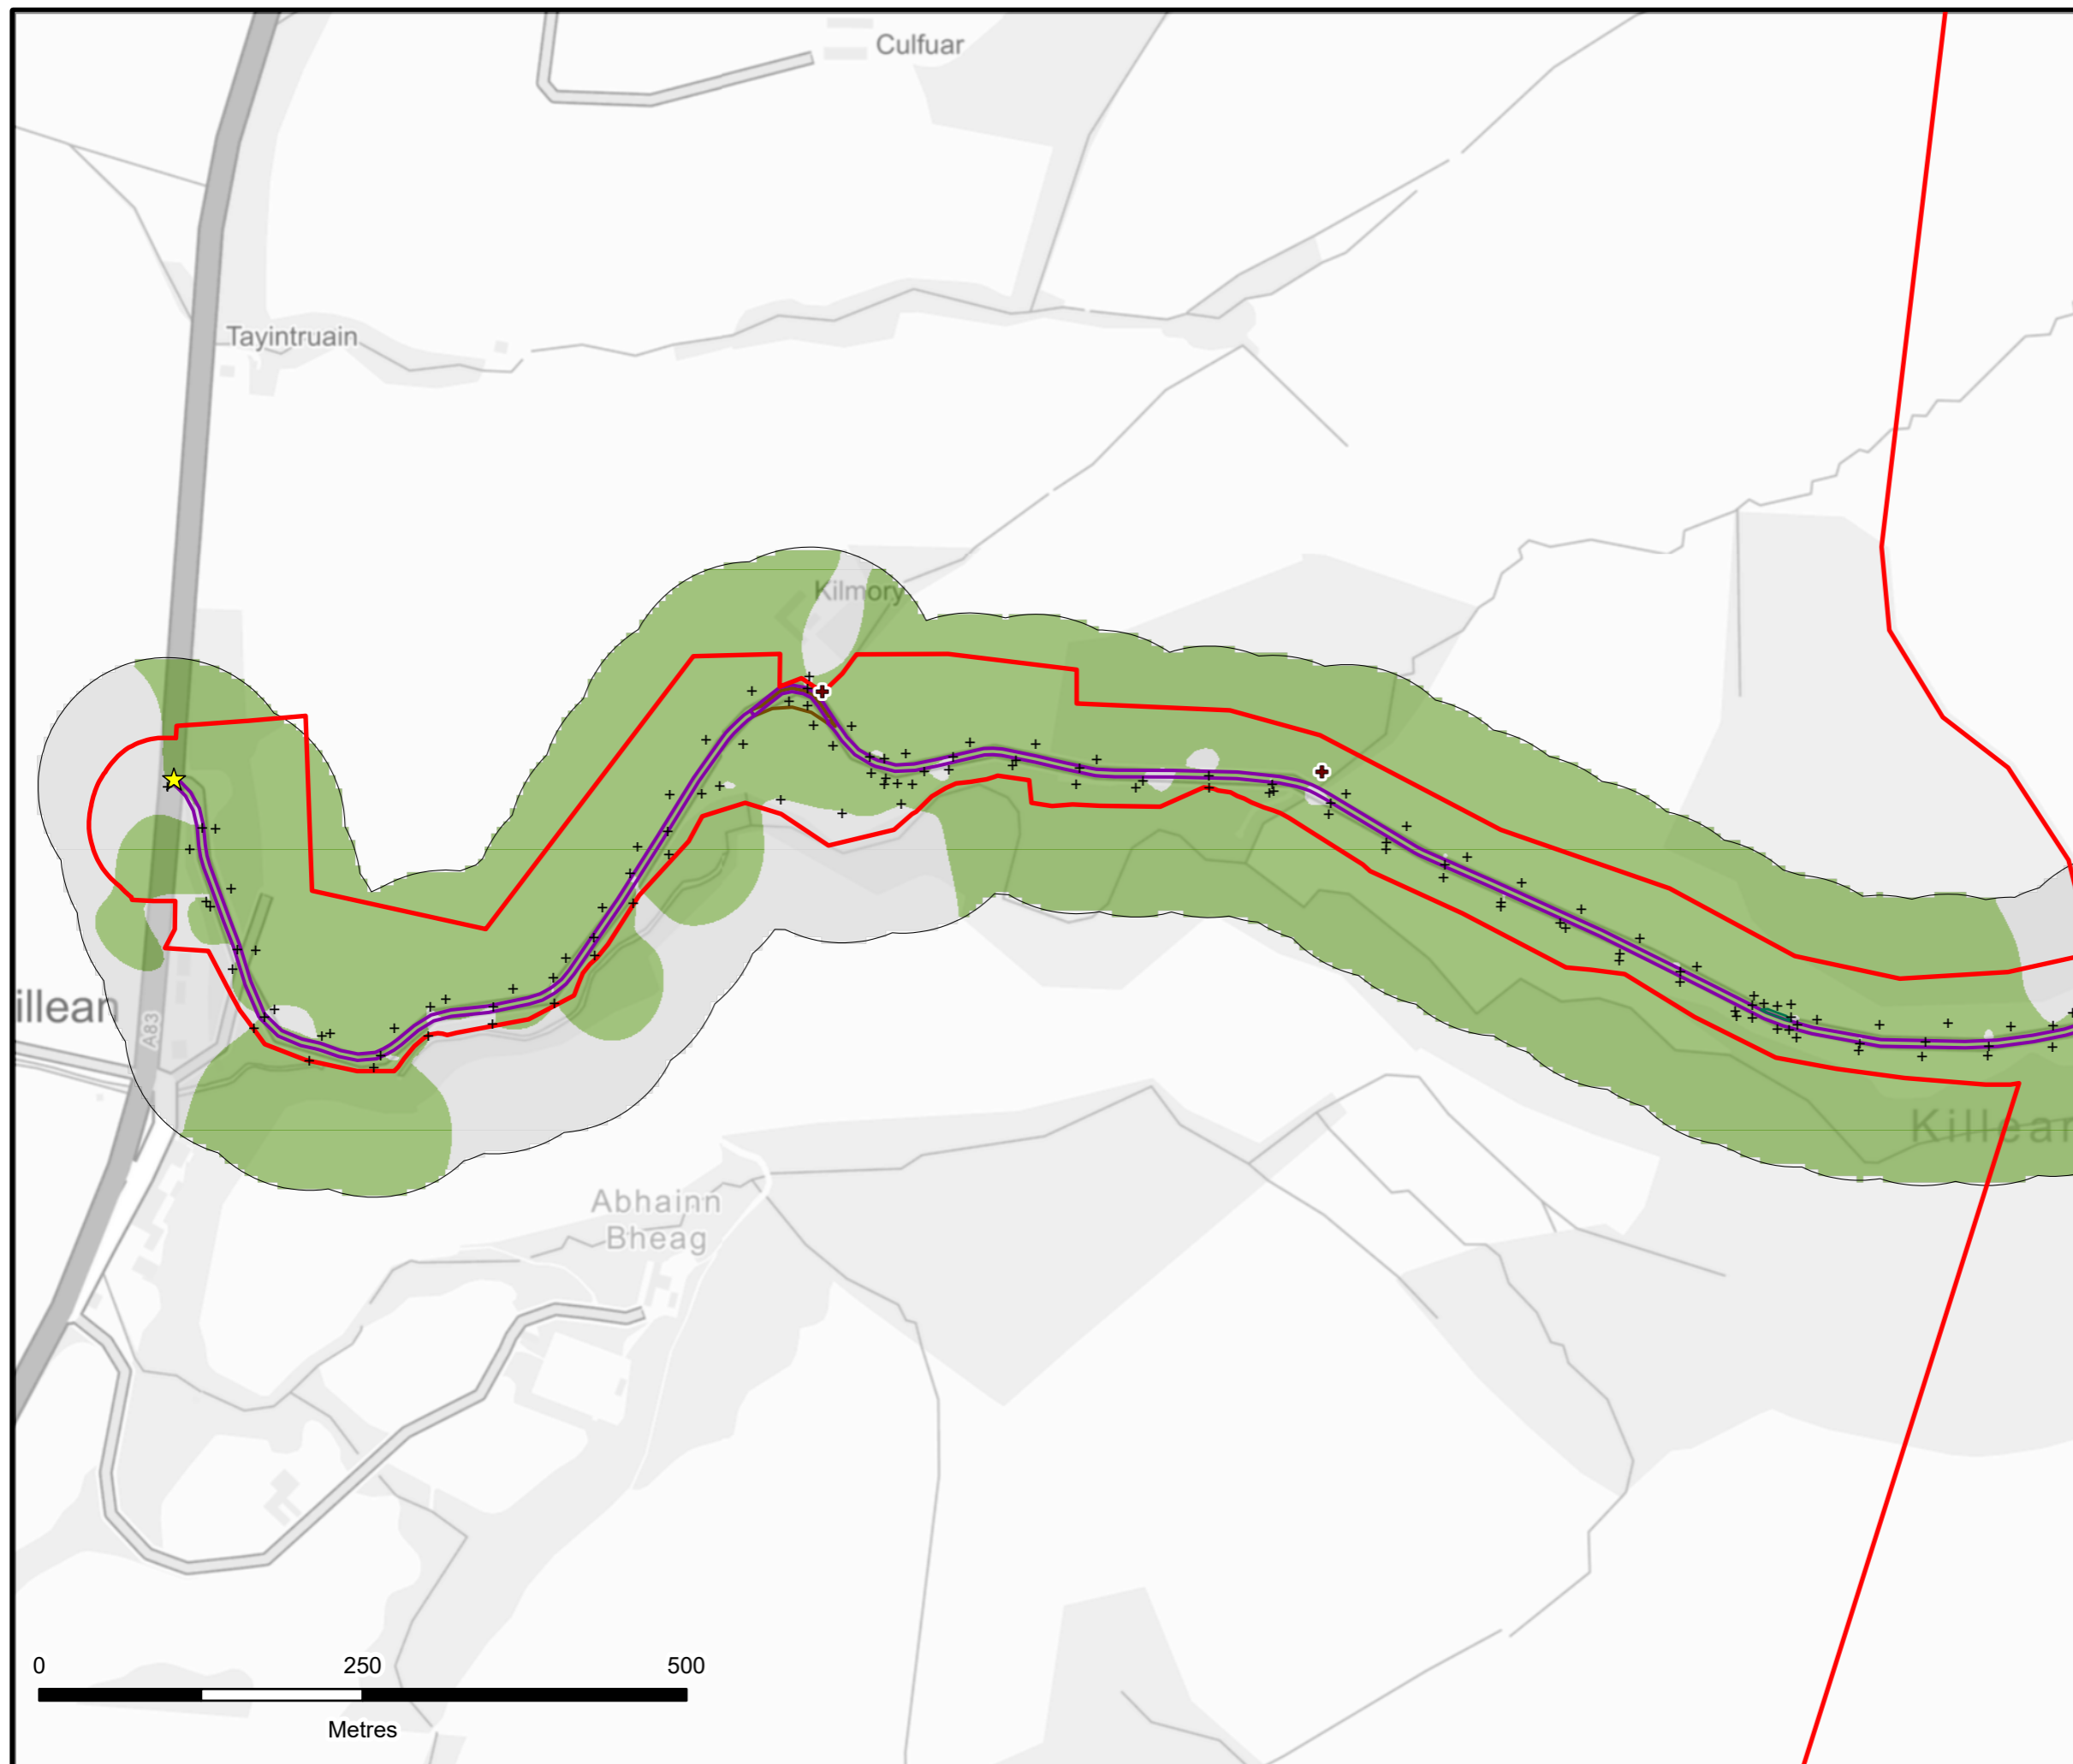
PEAT DEPTH

Reproduced from Ordnance Survey digital data © Crown copyright and database rights 2024. All rights reserved. License number 0100031673.

-  Site Boundary
-  Proposed Site Entrance Location
-  Proposed Passing Places
-  Proposed Watercourse Crossing
-  Proposed Site Track
-  Proposed Upgraded Site Track
-  Peat Probe Location

Peat Depth (m)

-  0
-  0 - 0.5



LAYOUT DWG: XXXXXDXXX-XX T-LAYOUT NO: PSCOkIn049

DRAWING NUMBER: **405.064984.00001.0020.0**

SCALE - 1:5,000 @ A3

**PLHRA
2024**


THIS DRAWING IS THE PROPERTY OF RENEWABLE ENERGY SYSTEMS LTD. AND NO REPRODUCTION MAY BE MADE IN WHOLE OR IN PART WITHOUT PERMISSION



KILLEAN WIND FARM PLHRA

FIGURE 9.1.6c PEAT DEPTH

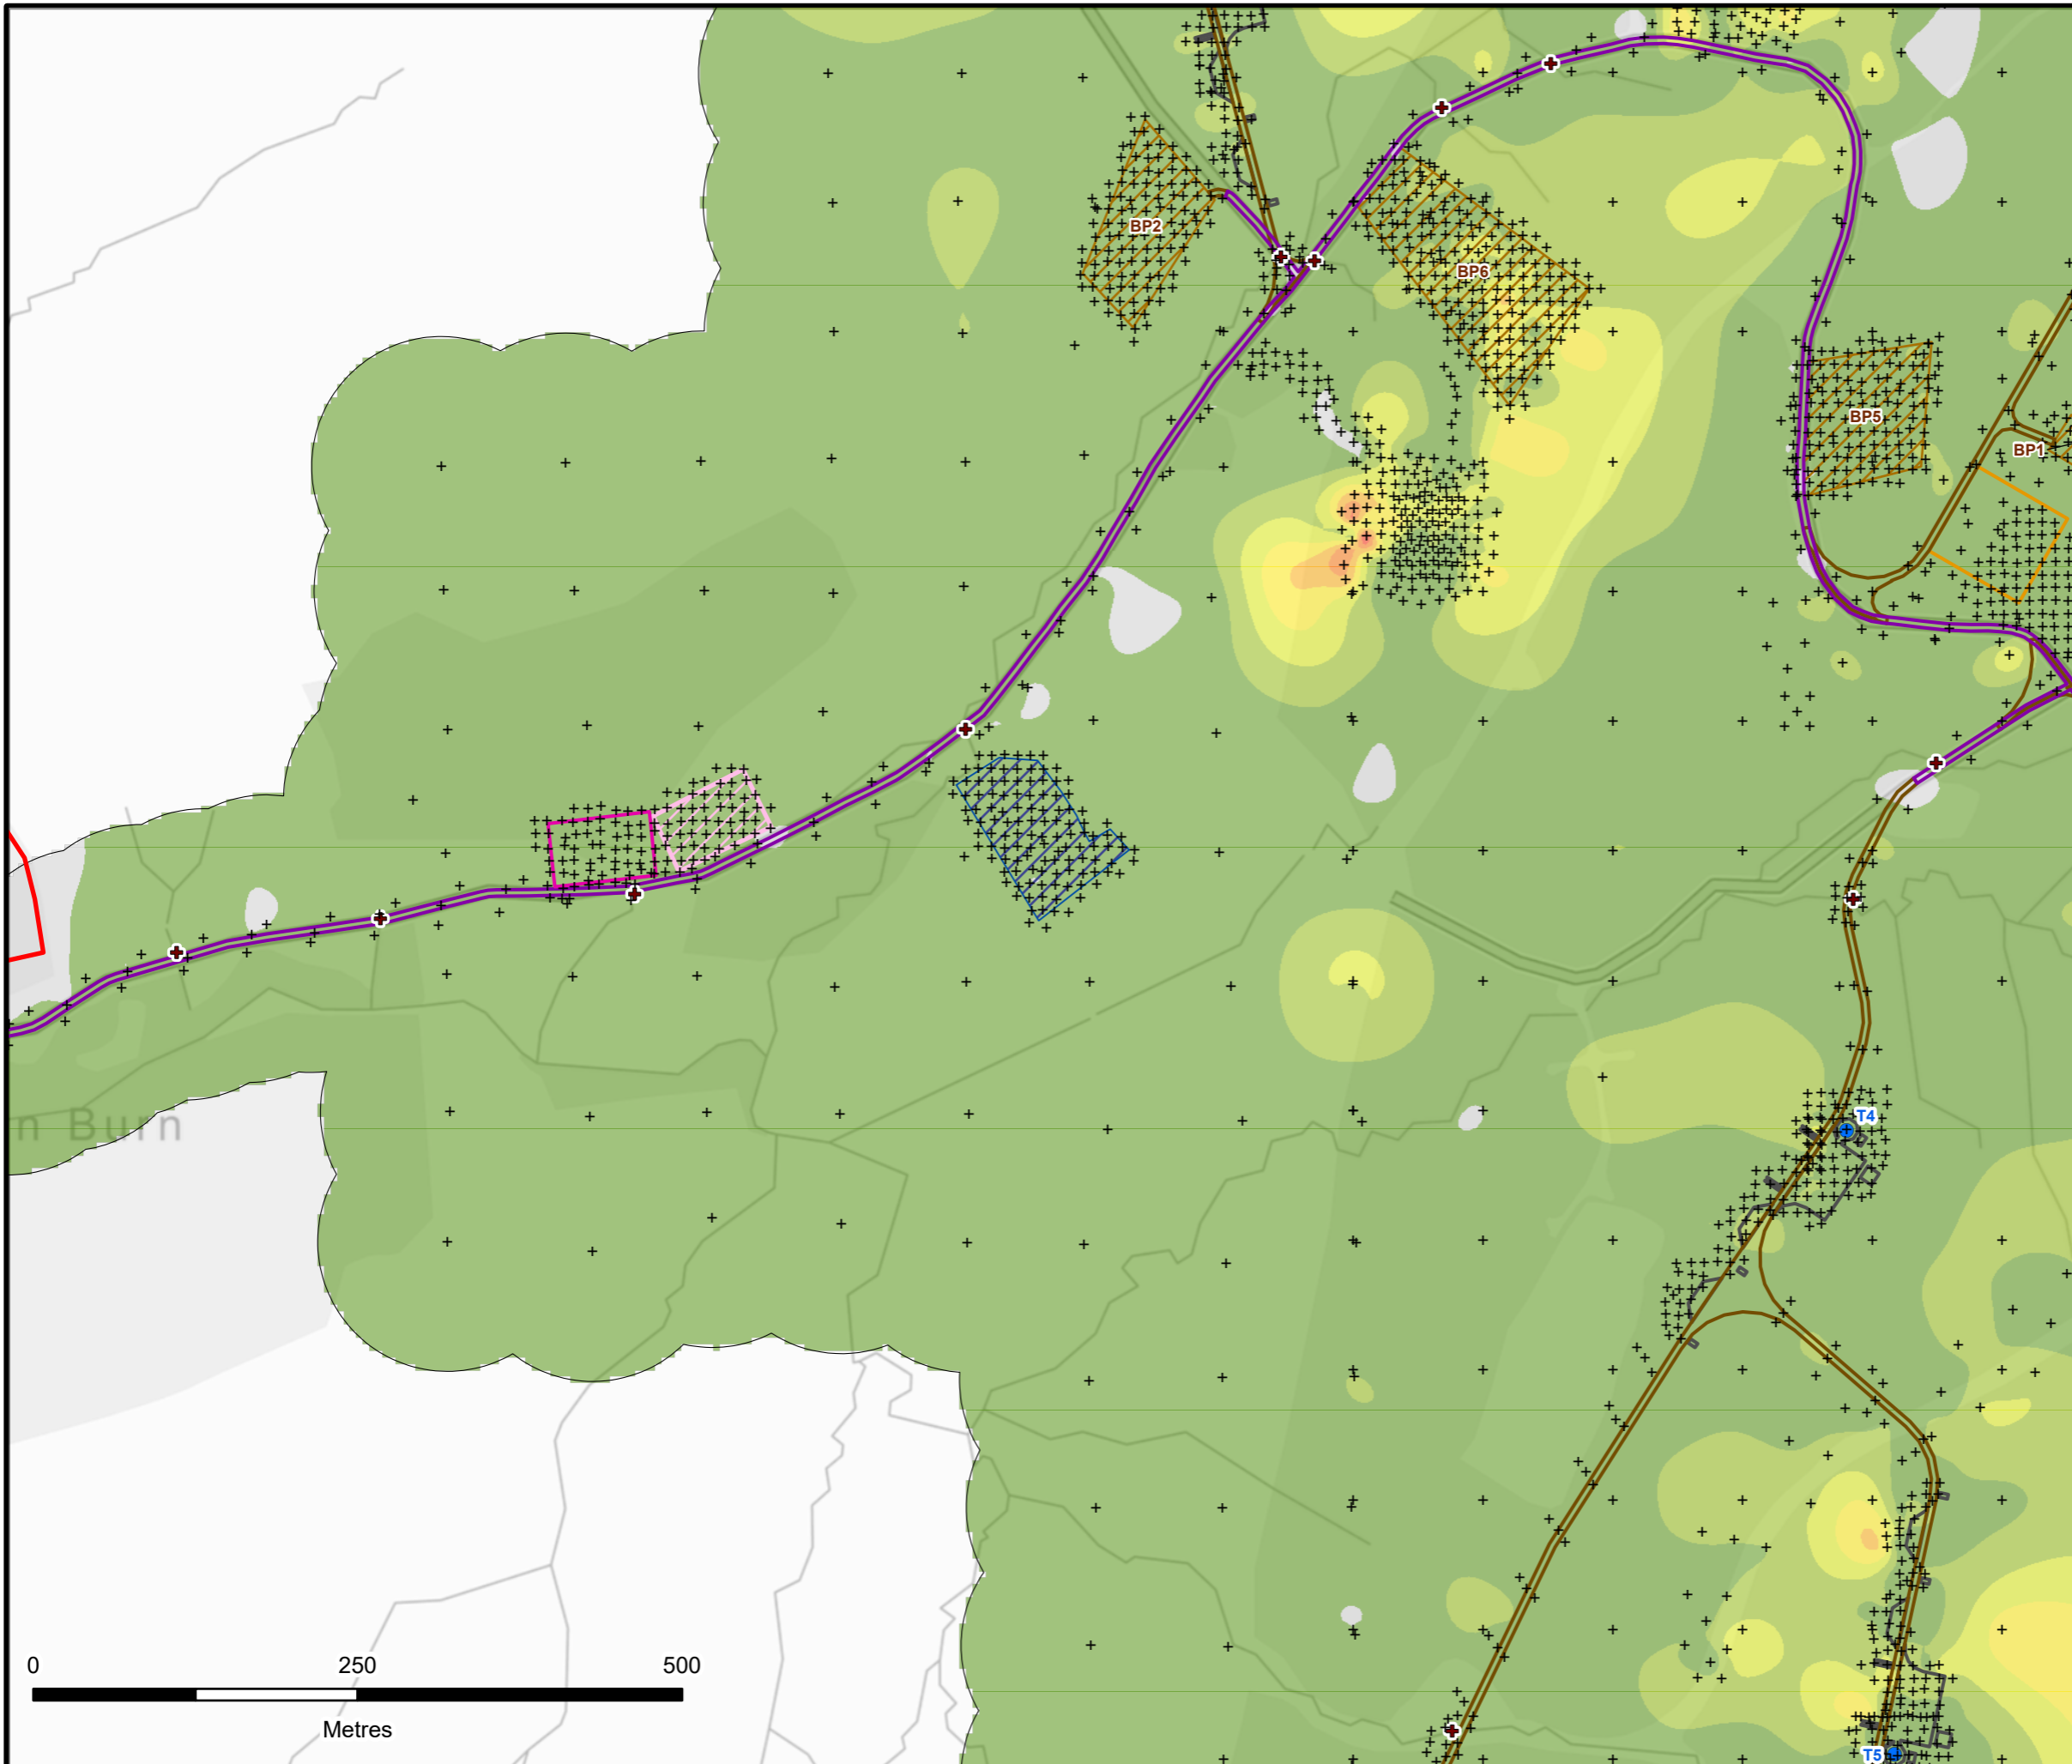Reproduced from Ordnance Survey digital data © Crown copyright and database rights 2024. All rights reserved. License number 0100031673.



- Site Boundary
- Proposed Turbine Location
- Proposed Substation Compound
- Proposed Hardstanding
- Proposed Temporary Construction Compound
- Proposed Borrow Pit Search Area
- Proposed Temporary Concrete Batching Plant
- Proposed Watercourse Crossing
- Proposed Site Track
- Proposed Upgraded Site Track
- Area Outside Site Boundary
- Peat Probe Location

- Peat Depth (m)**
- 0
 - 0 - 0.5
 - 0.5 - 1
 - 1 - 1.5
 - 1.5 - 2
 - 2 - 2.5
 - 2.5 - 3
 - > 3



LAYOUT DWG: XXXXXDXXXX-XX T-LAYOUT NO: PSCOkIn049

DRAWING NUMBER: **405.064984.00001.0020.0**

SCALE - 1:5,000 @ A3

**PLHRA
2024**

THIS DRAWING IS THE PROPERTY OF RENEWABLE ENERGY SYSTEMS LTD. AND NO REPRODUCTION MAY BE MADE IN WHOLE OR IN PART WITHOUT PERMISSION

0 250 500
Metres




KILLEAN WIND FARM PLHRA

FIGURE 9.1.6d

PEAT DEPTH

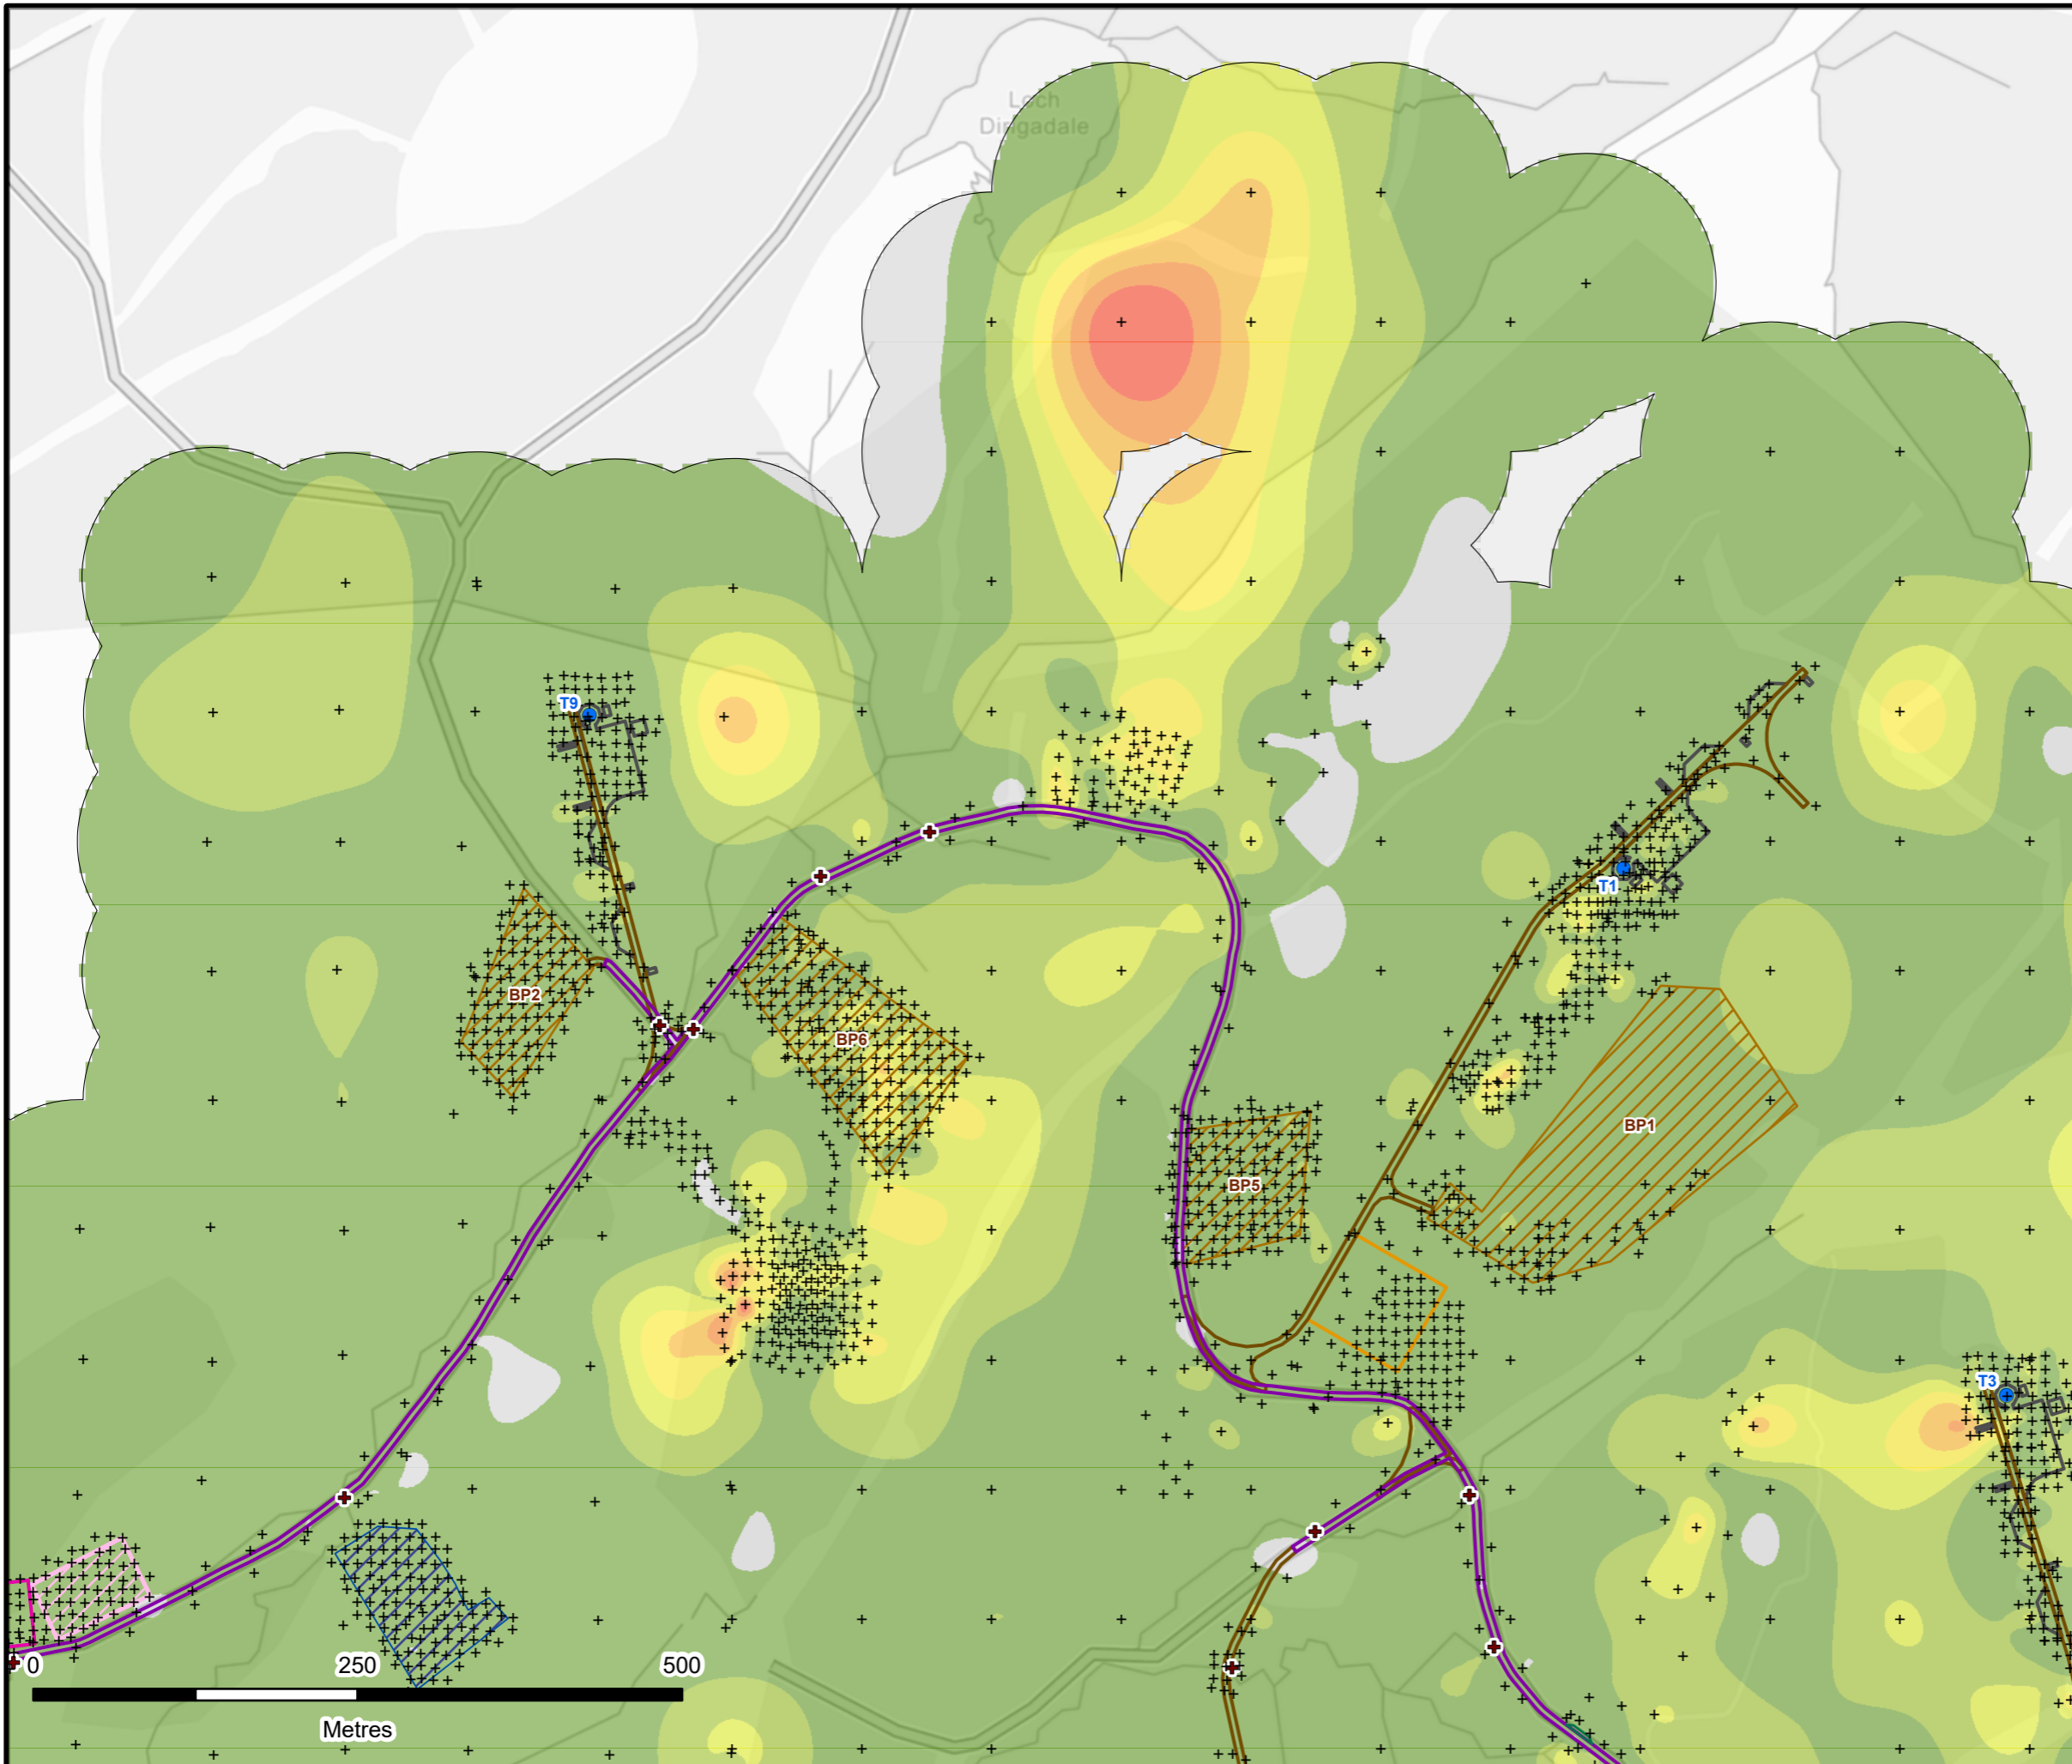Reproduced from Ordnance Survey digital data © Crown copyright and database rights 2024. All rights reserved. License number 0100031673.



- Site Boundary
- Proposed Turbine Location
- Proposed Substation Compound
- Proposed Hardstanding
- Proposed Temporary Construction Compound
- Proposed Borrow Pit Search Area
- Proposed Temporary Concrete Batching Plant
- Proposed Passing Places
- Proposed Watercourse Crossing
- Proposed Site Track
- Proposed Upgraded Site Track
- Area Outside Site Boundary
- Peat Probe Location

- Peat Depth (m)**
- 0
 - 0 - 0.5
 - 0.5 - 1
 - 1 - 1.5
 - 1.5 - 2
 - 2 - 2.5
 - 2.5 - 3
 - > 3



LAYOUT DWG: XXXXXDXXXX-XX T-LAYOUT NO: PSCOkIn049

DRAWING NUMBER
405.064984.00001.0020.0

SCALE - 1:5,000 @ A3

**PLHRA
2024**








THIS DRAWING IS THE PROPERTY OF RENEWABLE ENERGY SYSTEMS LTD. AND NO REPRODUCTION MAY BE MADE IN WHOLE OR IN PART WITHOUT PERMISSION








 


KILLEAN WIND FARM PLHRA

 FIGURE 9.1.6e PEAT DEPTH

Reproduced from Ordnance Survey digital data © Crown copyright and database rights 2024. All rights reserved. License number 0100031673.

-  Site Boundary
-  Proposed Turbine Location
-  Proposed Substation Compound
-  Proposed Hardstanding
-  Proposed Borrow Pit Search Area
-  Proposed Passing Places
-  Proposed Watercourse Crossing
-  Proposed Site Track
-  Proposed Upgraded Site Track
-  Peat Probe Location

Peat Depth (m)

-  0
-  0 - 0.5
-  0.5 - 1
-  1 - 1.5
-  1.5 - 2
-  2 - 2.5
-  2.5 - 3
-  > 3



LAYOUT DWG XXXXXDXXXX-XX


T-LAYOUT NO. PSC0kn049

DRAWING NUMBER
405.064984.00001.0020.0

SCALE - 1:5,000 @ A3

**PLHRA
2024**

THIS DRAWING IS THE PROPERTY OF RENEWABLE ENERGY SYSTEMS LTD. AND NO REPRODUCTION MAY BE MADE IN WHOLE OR IN PART WITHOUT PERMISSION

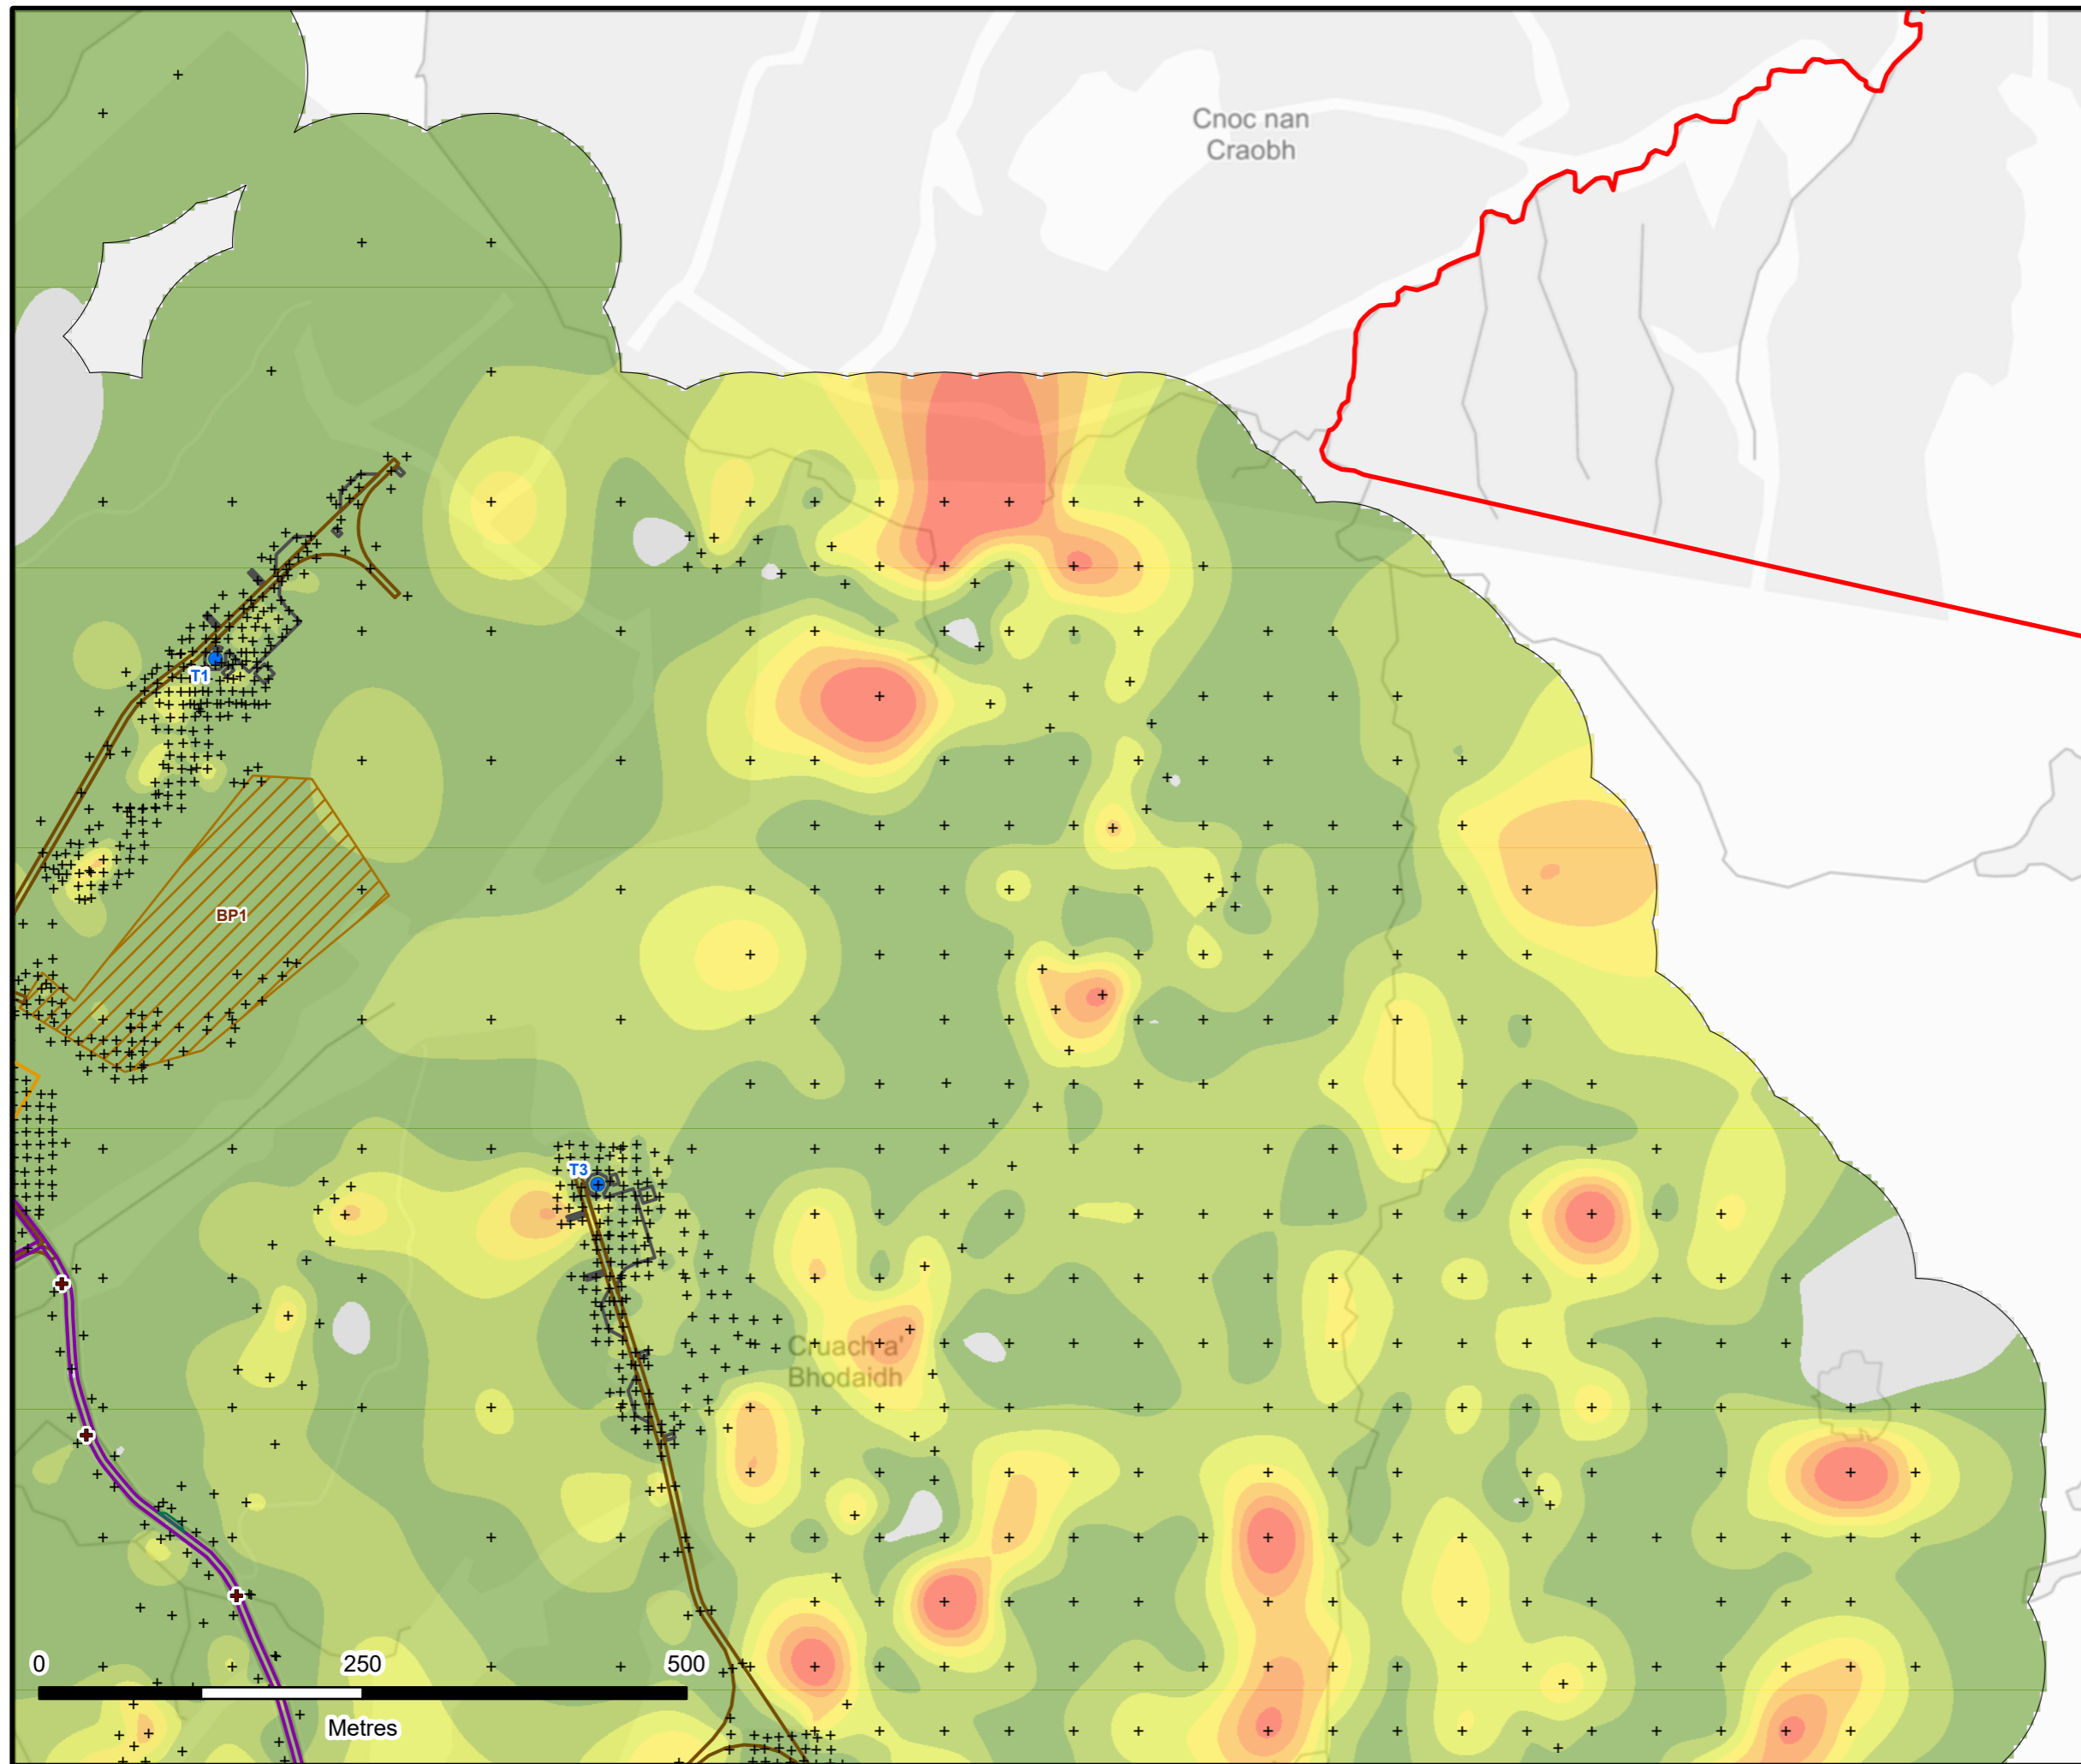



KILLEAN WIND FARM PLHRA

FIGURE 9.1.6f PEAT DEPTH

Reproduced from Ordnance Survey digital data © Crown copyright and database rights 2024. All rights reserved. License number 0100031673.

- Site Boundary
- Proposed Turbine Location
- Proposed Hardstanding
- Proposed Borrow Pit Search Area
- Proposed Watercourse Crossing
- Proposed Site Track
- Proposed Upgraded Site Track
- Peat Probe Location

Peat Depth (m)

- 0
- 0 - 0.5
- 0.5 - 1
- 1 - 1.5
- 1.5 - 2
- 2 - 2.5
- 2.5 - 3
- > 3




LAYOUT DWG: XXXXXDXXX-XX T-LAYOUT NO: PSCOkIn049

DRAWING NUMBER
405.064984.00001.0020.0

SCALE - 1:5,000 @ A3

**PLHRA
2024**

THIS DRAWING IS THE PROPERTY OF RENEWABLE ENERGY SYSTEMS LTD. AND NO REPRODUCTION MAY BE MADE IN WHOLE OR IN PART WITHOUT PERMISSION

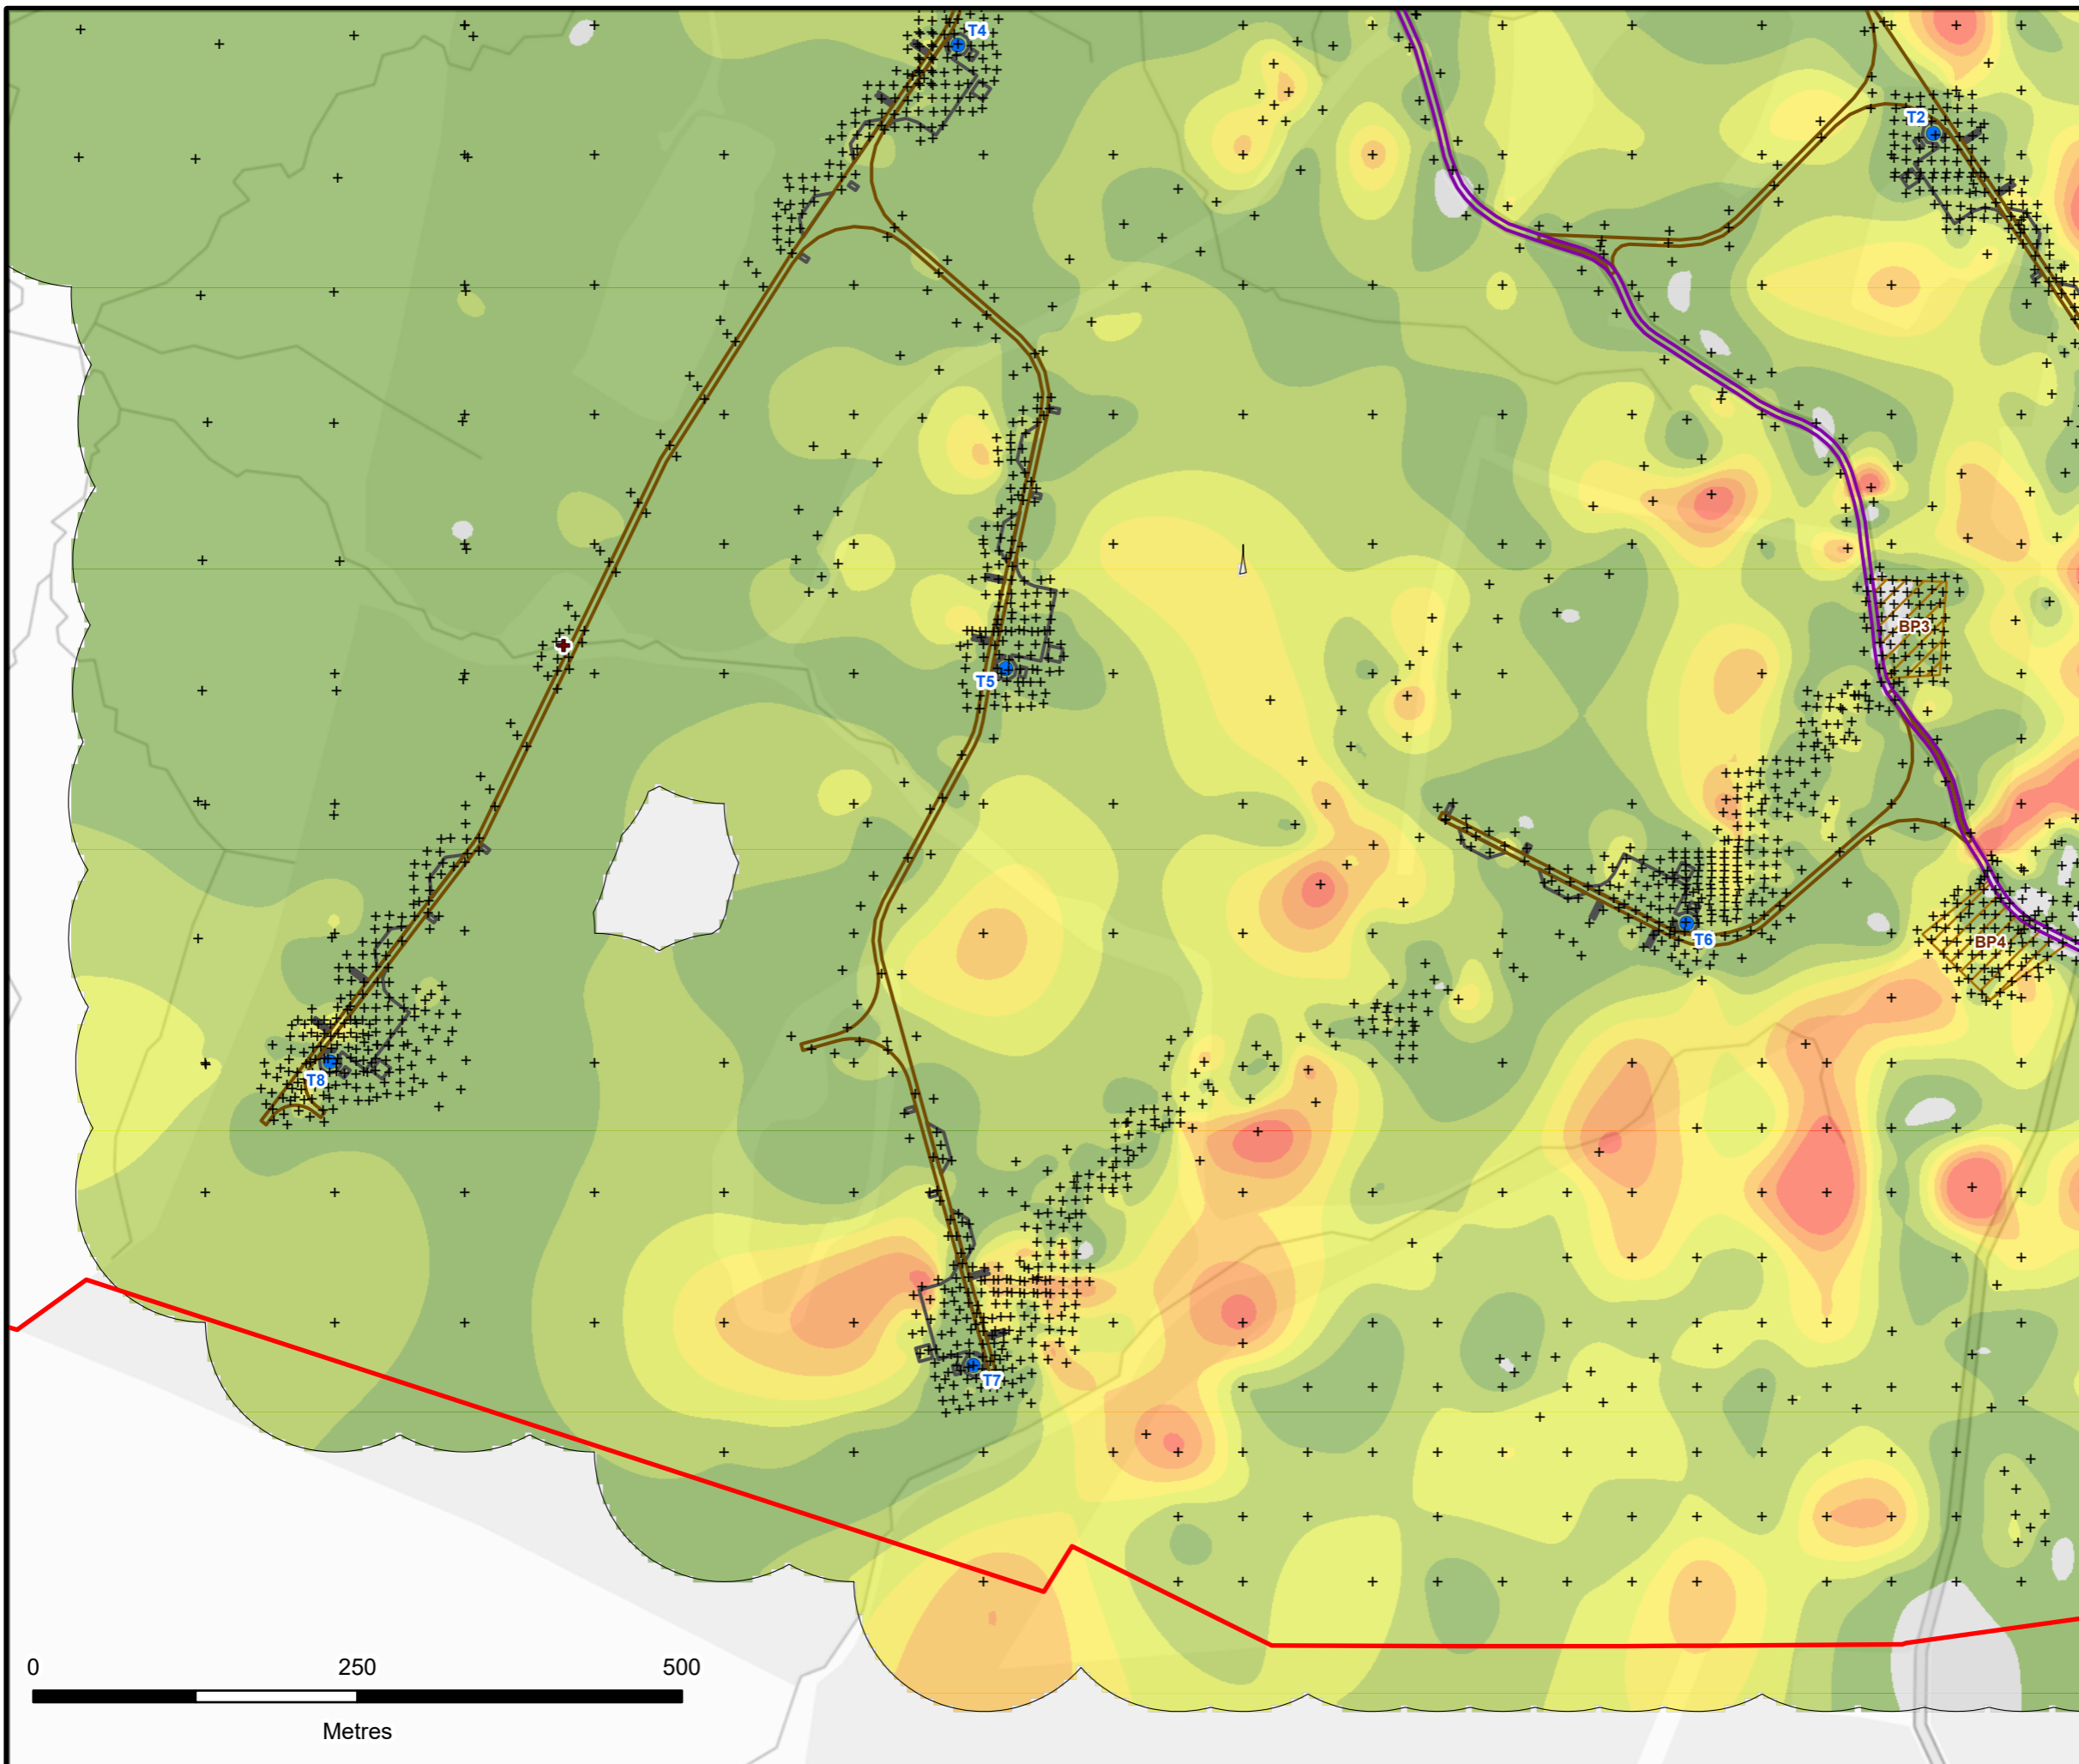






 





 




 

KILLEAN WIND FARM PLHRA

FIGURE 9.1.6g PEAT DEPTH

Reproduced from Ordnance Survey digital data © Crown copyright and database rights 2024. All rights reserved. License number 0100031673.

-  Site Boundary
-  Proposed Turbine Location
-  Proposed Hardstanding
-  Proposed Borrow Pit Search Area
-  Proposed Watercourse Crossing
-  Proposed Site Track
-  Proposed Upgraded Site Track
-  Existing Public Road
-  Peat Probe Location

Peat Depth (m)

-  0
-  0 - 0.5
-  0.5 - 1
-  1 - 1.5
-  1.5 - 2
-  2 - 2.5
-  2.5 - 3
-  > 3



LAYOUT DWG XXXXXDXXXX-XX

T-LAYOUT NO. PSCOkIn049

DRAWING NUMBER
405.064984.00001.0020.0

SCALE - 1:5,000 @ A3

**PLHRA
2024**

THIS DRAWING IS THE PROPERTY OF RENEWABLE ENERGY SYSTEMS LTD. AND NO REPRODUCTION MAY BE MADE IN WHOLE OR IN PART WITHOUT PERMISSION

