


**KILLEAN  
WIND FARM**


**FIGURE 2.9a**

**INDICATIVE SUBSTATION  
COMPOUND LAYOUT PLAN**

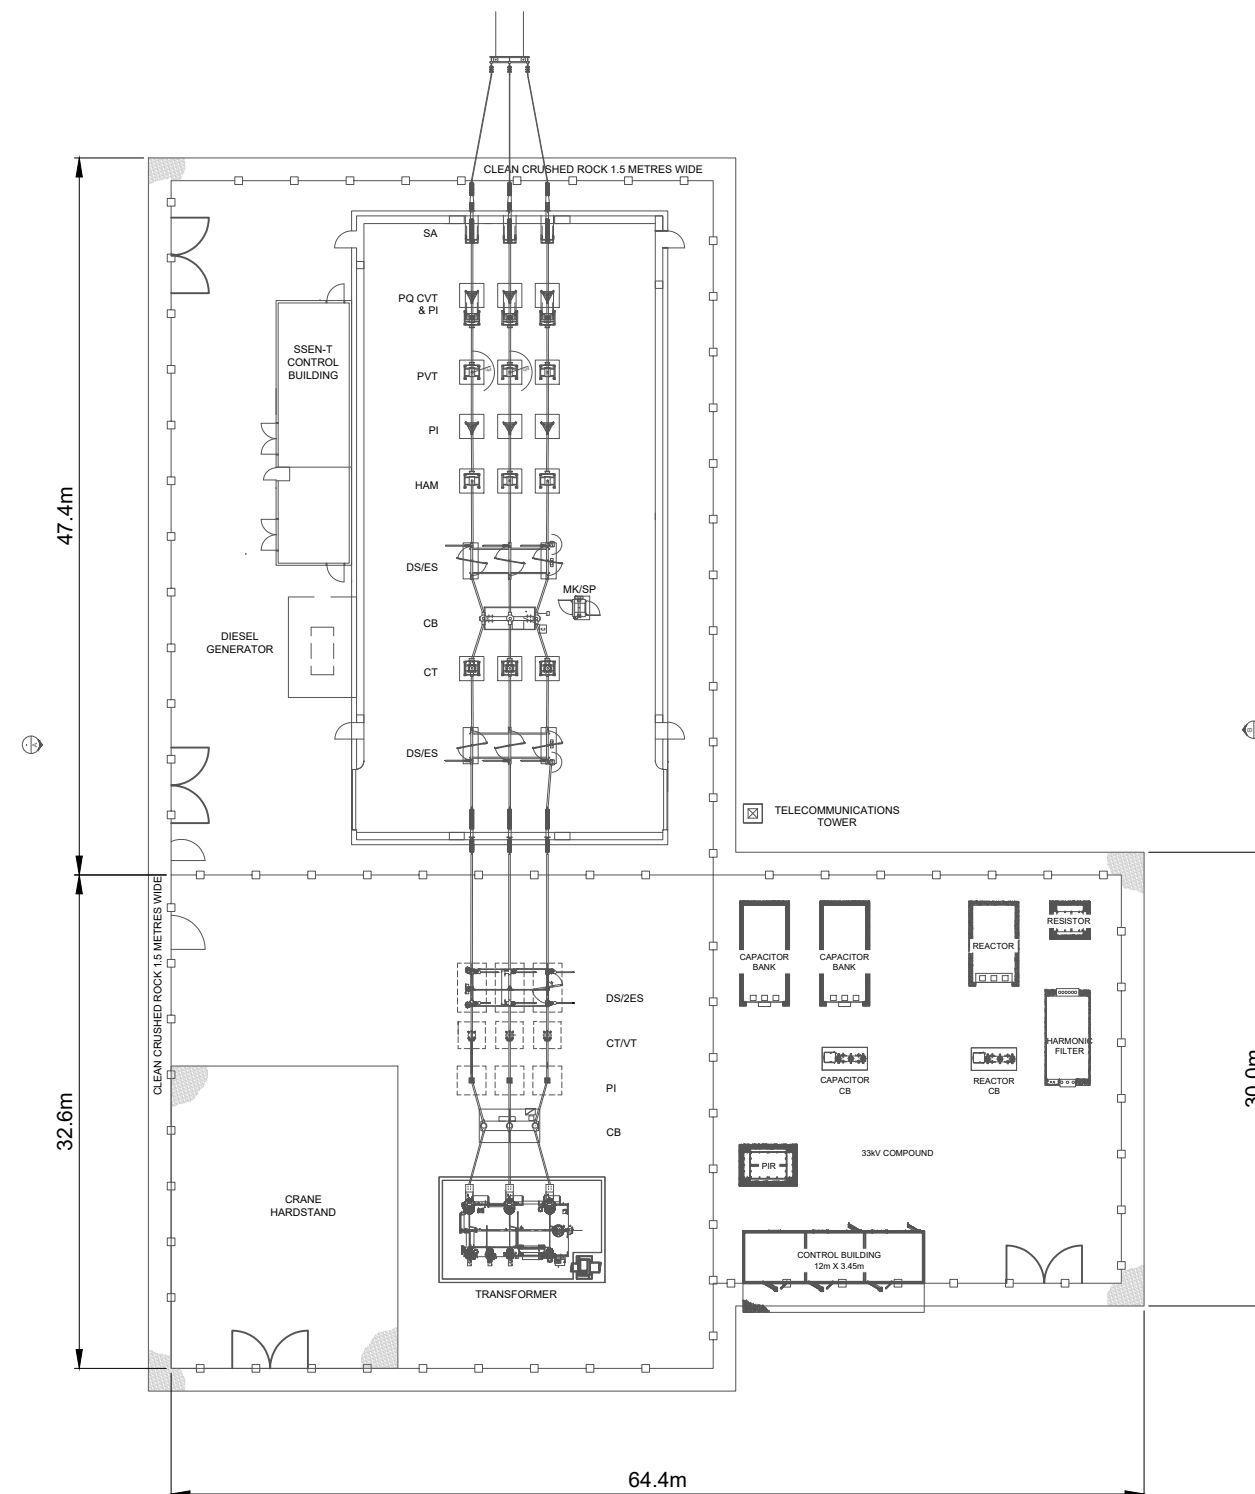

**NOTES**

1. ALL DIMENSIONS ARE IN mm UNLESS STATED OTHERWISE.
2. THIS DRAWING IS PRELIMINARY AND SUBJECT TO CHANGE AT THE DETAILED DESIGN STAGE.

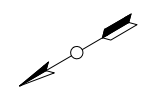

SHEET 1 OF 2  
PLAN

LAYOUT DWG	N/A	T-LAYOUT NO.	N/A
------------	-----	--------------	-----

DRAWING NUMBER	03226-RES-SUB-DR-PE-001	REV	1
----------------	-------------------------	-----	---

SCALE - 1:500 @ A3


**ENVIRONMENTAL IMPACT  
ASSESSMENT REPORT 2024**

THIS DRAWING IS THE PROPERTY OF RENEWABLE ENERGY SYSTEMS LTD. AND NO REPRODUCTION MAY BE MADE IN WHOLE OR IN PART WITHOUT PERMISSION


**KILLEAN  
WIND FARM**

**FIGURE 2.9b**


**INDICATIVE SUBSTATION  
COMPOUND ELEVATIONS**

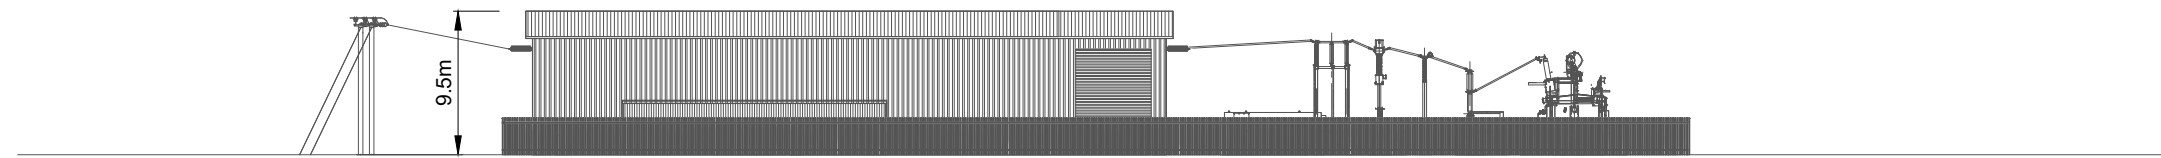


ELEVATION A  
SHOWN WITH FENCES

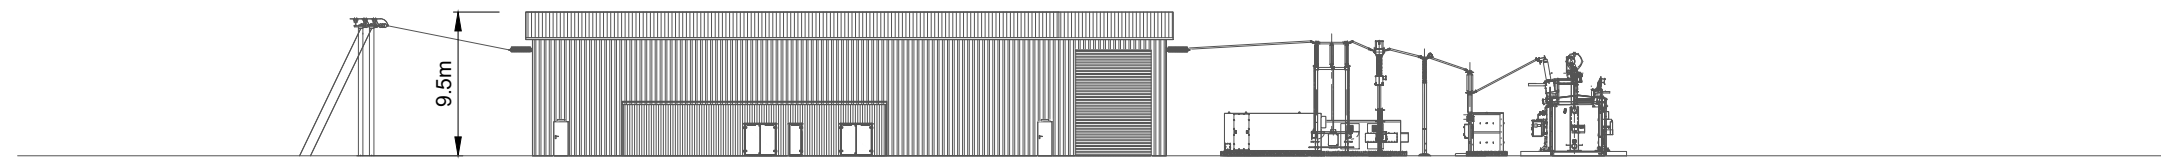

ELEVATION A  
SHOWN WITHOUT FENCES

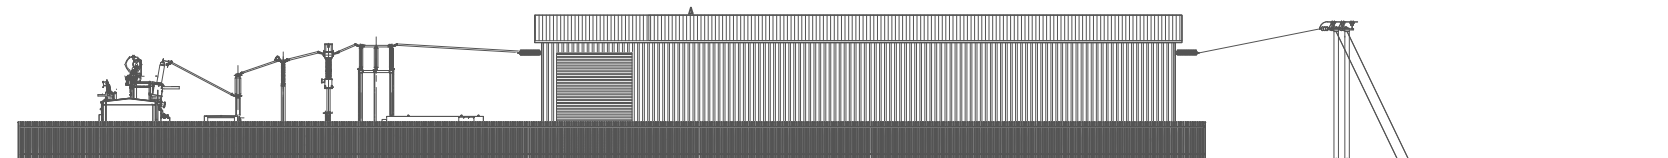

ELEVATION B  
SHOWN WITH FENCES

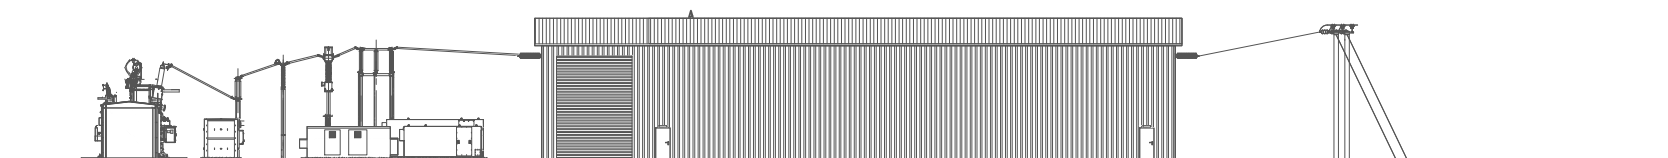

ELEVATION B  
SHOWN WITHOUT FENCES

NOTES

1. ALL DIMENSIONS ARE IN mm UNLESS STATED OTHERWISE.
2. THIS DRAWING IS PRELIMINARY AND SUBJECT TO CHANGE AT THE DETAILED DESIGN STAGE.

SHEET 2 OF 2  
ELEVATIONS

LAYOUT DWG N/A T-LAYOUT NO. N/A

DRAWING NUMBER **03226-RES-SUB-DR-PE-001** REV **1**

SCALE - 1:500 @ A3

**ENVIRONMENTAL IMPACT  
ASSESSMENT REPORT 2024**

THIS DRAWING IS THE PROPERTY OF RENEWABLE ENERGY SYSTEMS LTD. AND NO REPRODUCTION MAY BE MADE IN WHOLE OR IN PART WITHOUT PERMISSION