



KILLEAN WIND FARM PMP

FIGURE 9.2.3a PEAT DEPTH

Reproduced from Ordnance Survey digital data © Crown copyright and database rights 2024. All rights reserved. License number 0100031673.

- Site Boundary
- Proposed Turbine Location
- Proposed Site Entrance Location
- Proposed Substation Compound
- Hardstanding
- Proposed Temporary Construction Compound
- Proposed Borrow Pit Search Area
- Proposed Temporary Concrete Batching Plant
- Proposed Passing Places
- Proposed Watercourse Crossing
- Proposed Site Track
- Proposed Upgraded Site Track
- Existing Public Road
- Area Outside Site Boundary

Peat Depth (m)

- 0
- 0 - 0.5
- 0.5 - 1
- 1 - 1.5
- 1.5 - 2
- 2 - 2.5
- 2.5 - 3
- > 3




LAYOUT DWG: XXXXXDXXX-XX T-LAYOUT NO: PSC0in049

DRAWING NUMBER
405.064984.00001.0027.0

SCALE - 1:20,000 @ A3

**PEAT MANAGEMENT PLAN
2024**

THIS DRAWING IS THE PROPERTY OF RENEWABLE ENERGY SYSTEMS LTD. AND NO REPRODUCTION MAY BE MADE IN WHOLE OR IN PART WITHOUT PERMISSION

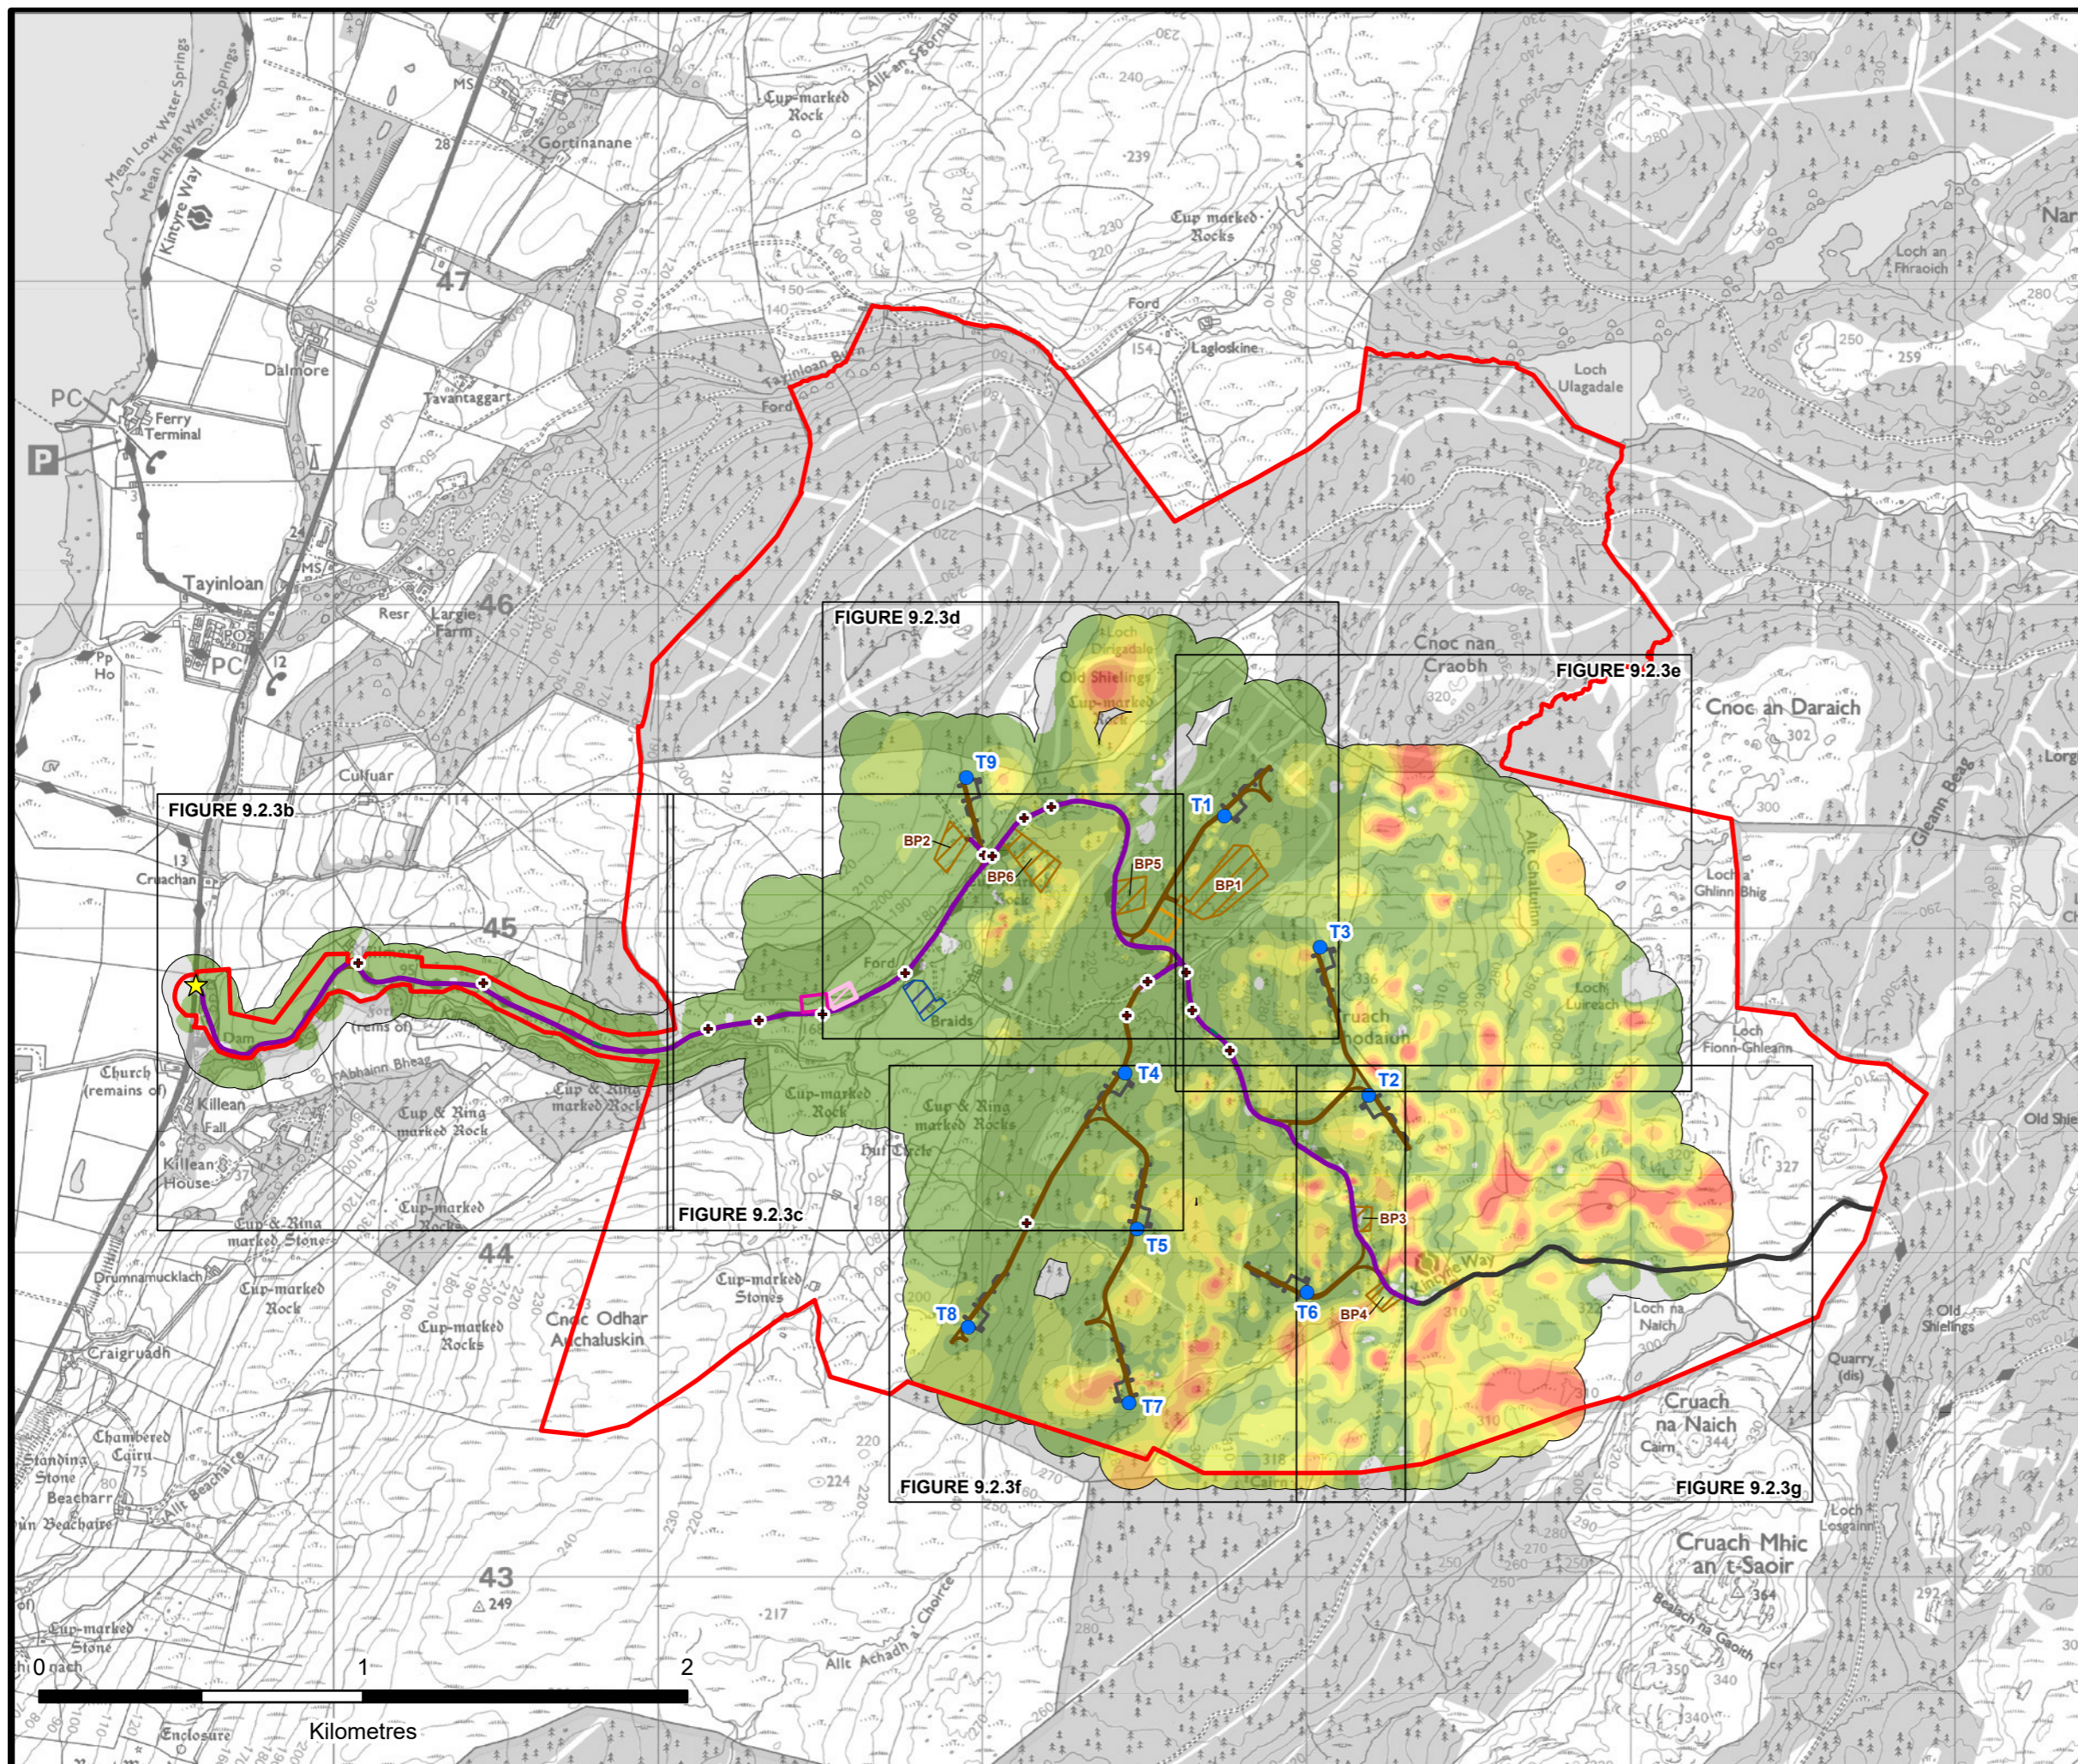














KILLEAN WIND FARM PMP

FIGURE 9.2.3b PEAT DEPTH

 Reproduced from Ordnance Survey digital data © Crown copyright and database rights 2024. All rights reserved. License number 0100031673.

-  Site Boundary
-  Proposed Site Entrance Location
-  Proposed Passing Places
-  Proposed Watercourse Crossing
-  Proposed Site Track
-  Proposed Upgraded Site Track
-  Peat Probe Location

Peat Depth (m)
 0
 0 - 0.5

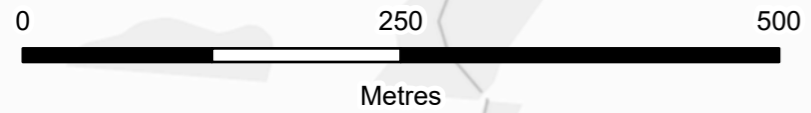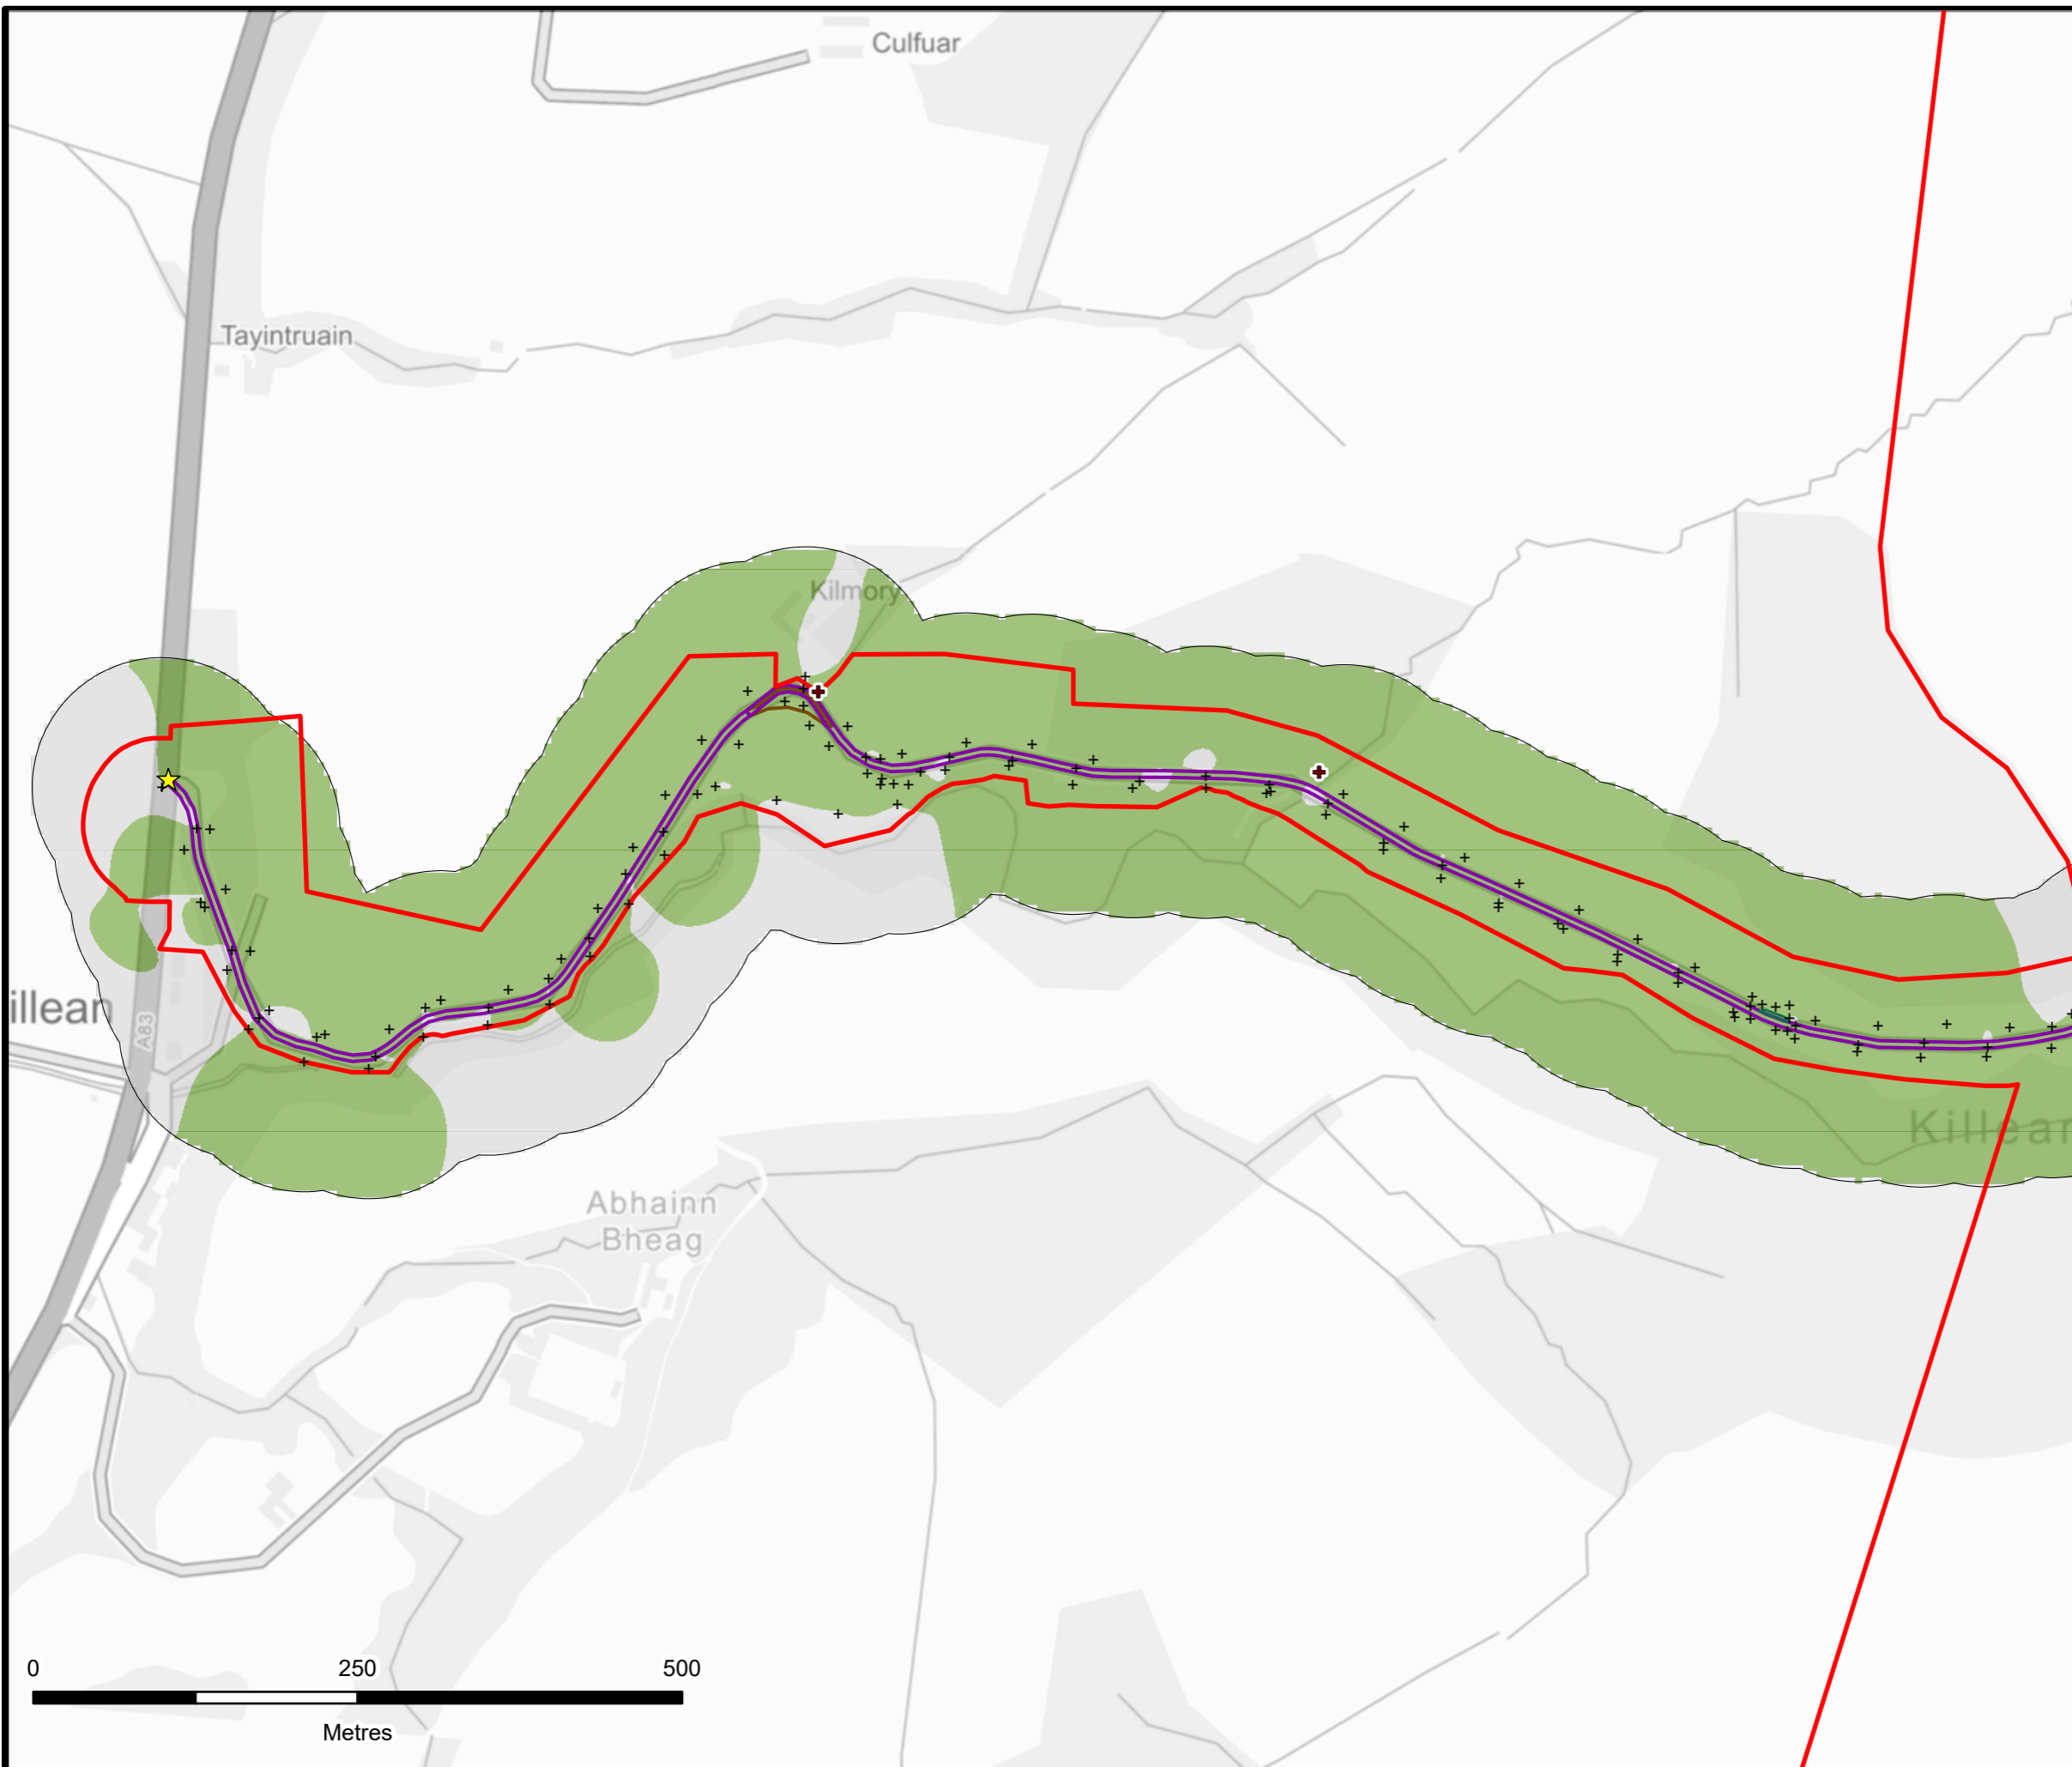

LAYOUT DWG: XXXXXDXXXX-XX T-LAYOUT NO.: PSCOkIn049

DRAWING NUMBER: **405.064984.00001.0027.0**

SCALE - 1:5,000 @ A3

**PEAT MANAGEMENT PLAN
2024**


THIS DRAWING IS THE PROPERTY OF RENEWABLE ENERGY SYSTEMS LTD. AND NO REPRODUCTION MAY BE MADE IN WHOLE OR IN PART WITHOUT PERMISSION









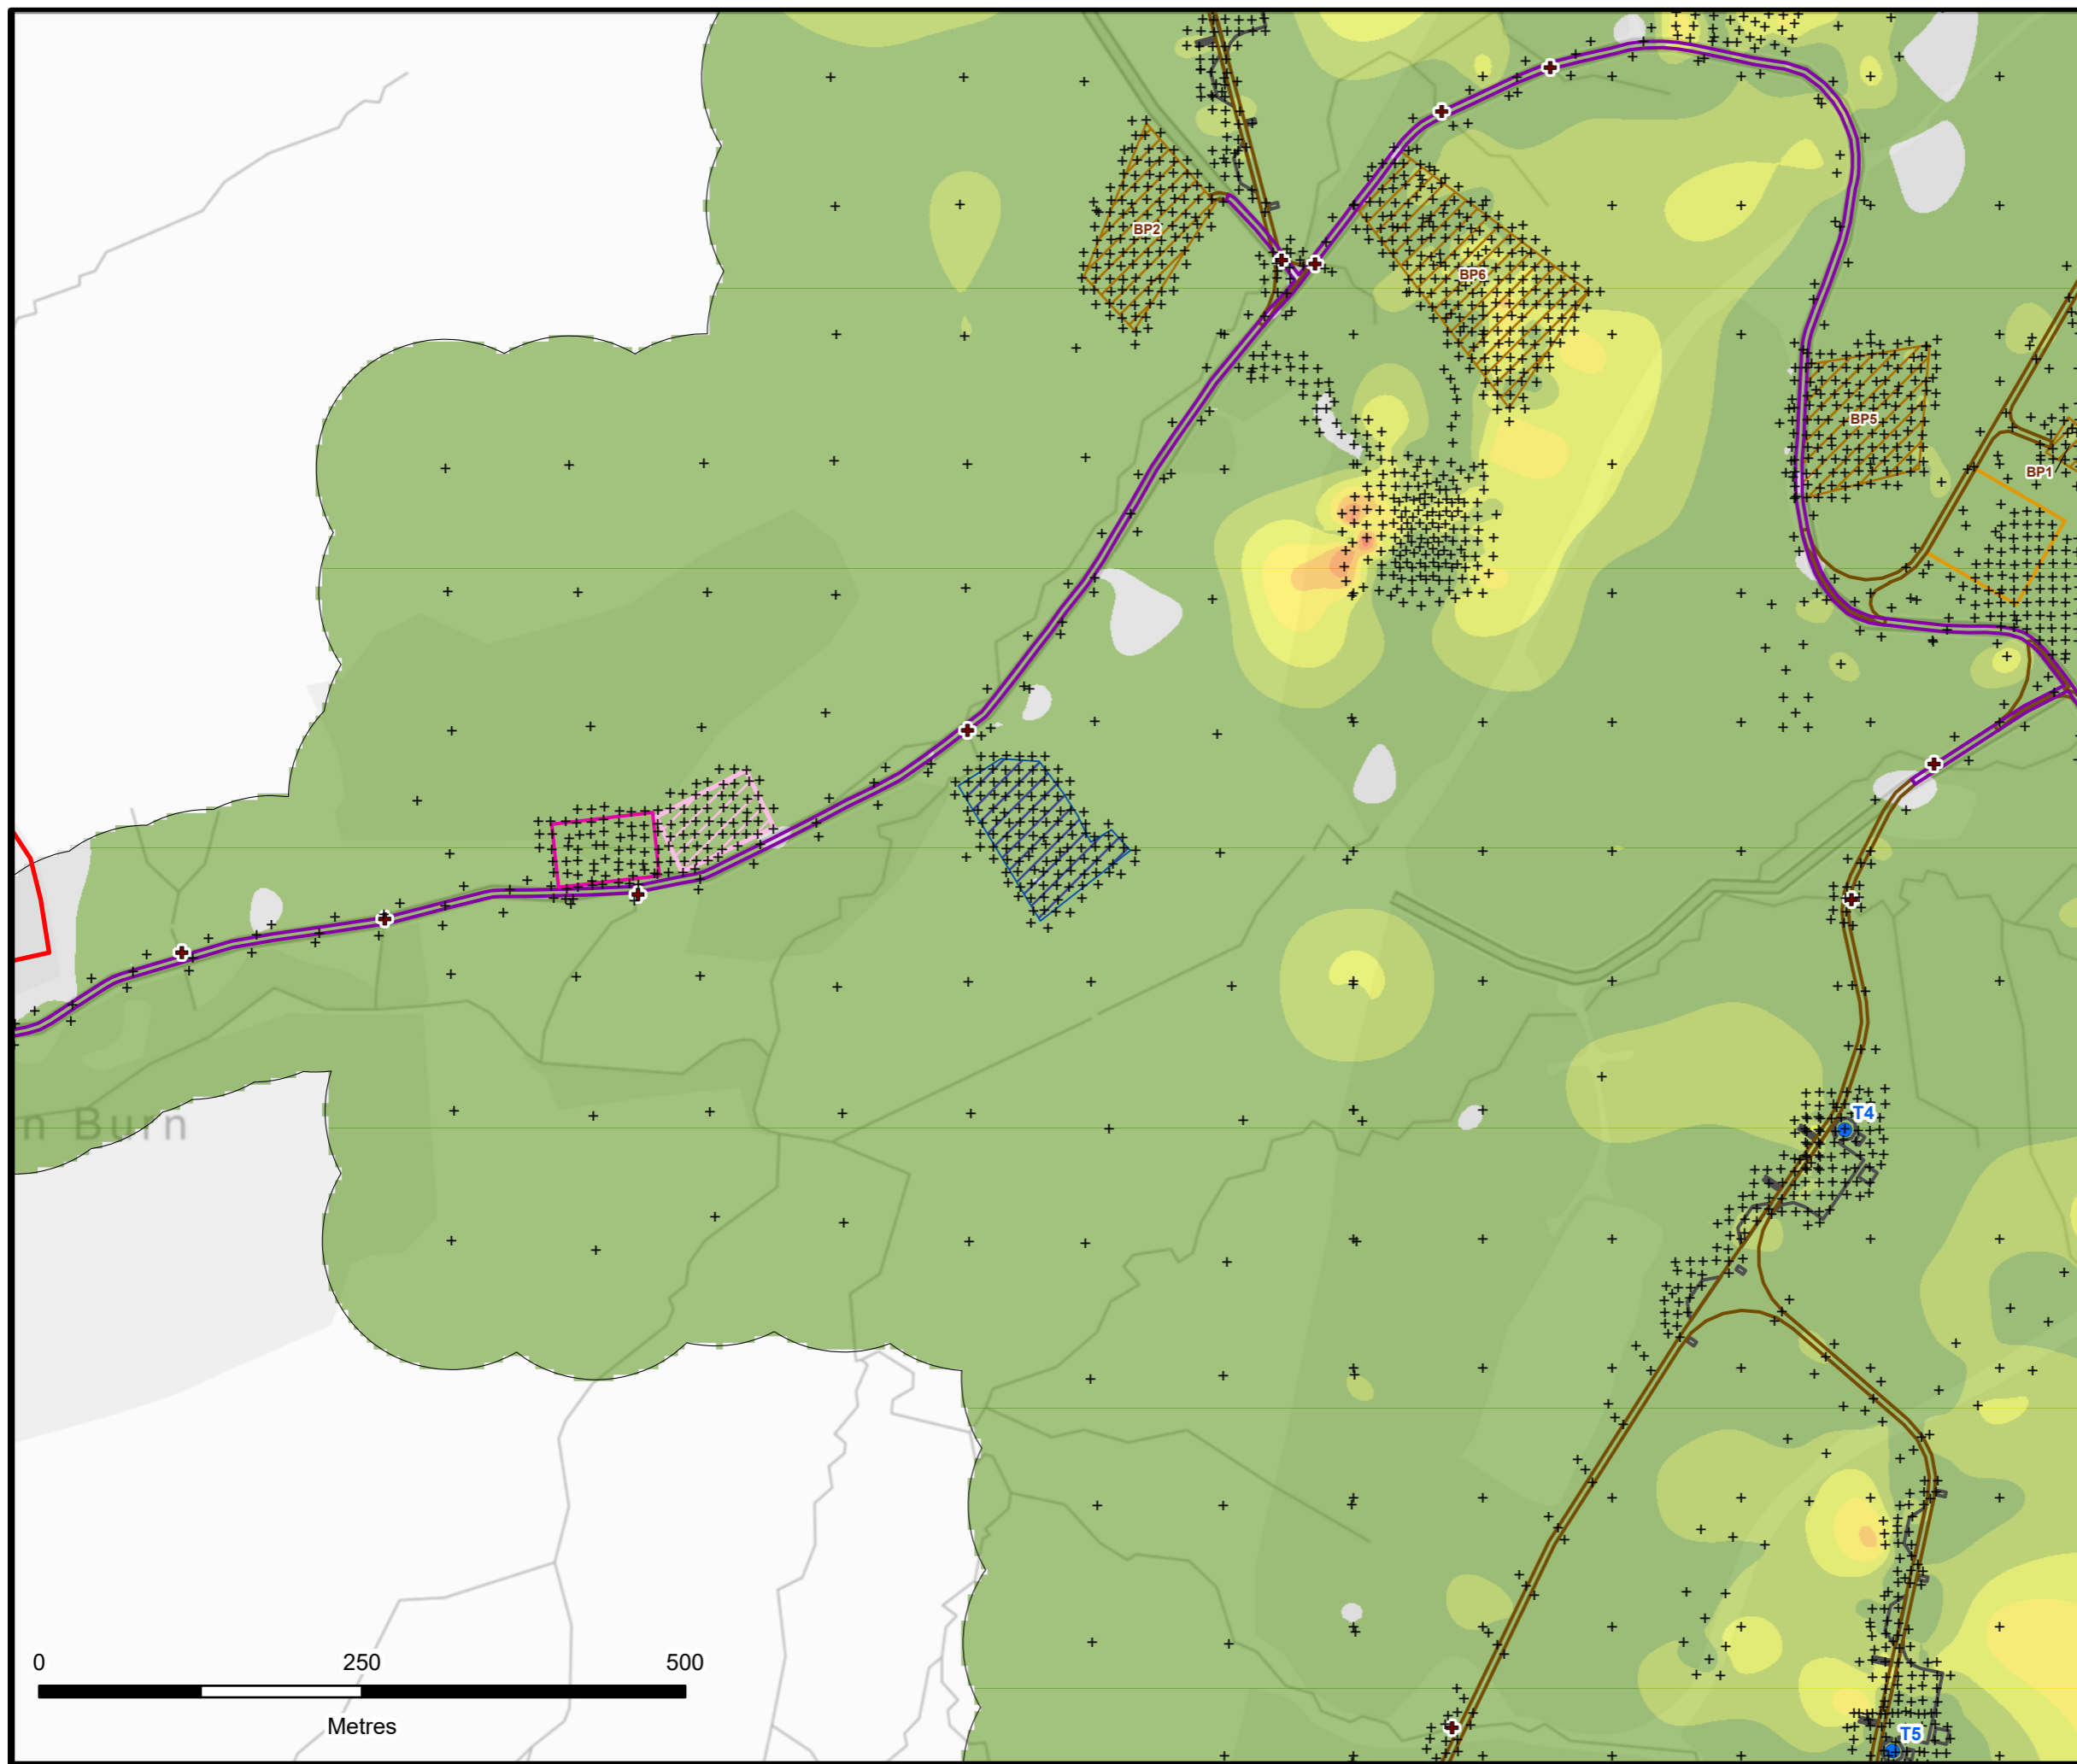





KILLEAN WIND FARM PMP









FIGURE 9.2.3c PEAT DEPTH

Reproduced from Ordnance Survey digital data © Crown copyright and database rights 2024. All rights reserved. License number 0100031673.



-  Site Boundary
-  Proposed Turbine Location
-  Proposed Substation Compound
-  Hardstanding
-  Proposed Temporary Construction Compound
-  Proposed Borrow Pit Search Area
-  Proposed Temporary Concrete Batching Plant
-  Proposed Watercourse Crossing
-  Proposed Site Track
-  Proposed Upgraded Site Track
-  Area Outside Site Boundary
-  Peat Probe Location

Peat Depth (m)

-  0
-  0 - 0.5
-  0.5 - 1
-  1 - 1.5
-  1.5 - 2
-  2 - 2.5
-  2.5 - 3
-  > 3



LAYOUT DWG: XXXXXDXXX-XX T-LAYOUT NO: PSCOkIn049

DRAWING NUMBER: **405.064984.00001.0027.0**

SCALE - 1:5,000 @ A3

**PEAT MANAGEMENT PLAN
2024**


THIS DRAWING IS THE PROPERTY OF RENEWABLE ENERGY SYSTEMS LTD. AND NO REPRODUCTION MAY BE MADE IN WHOLE OR IN PART WITHOUT PERMISSION



KILLEAN WIND FARM PMP

FIGURE 9.2.3d PEAT DEPTH

Reproduced from Ordnance Survey digital data © Crown copyright and database rights 2024. All rights reserved. License number 0100031673.

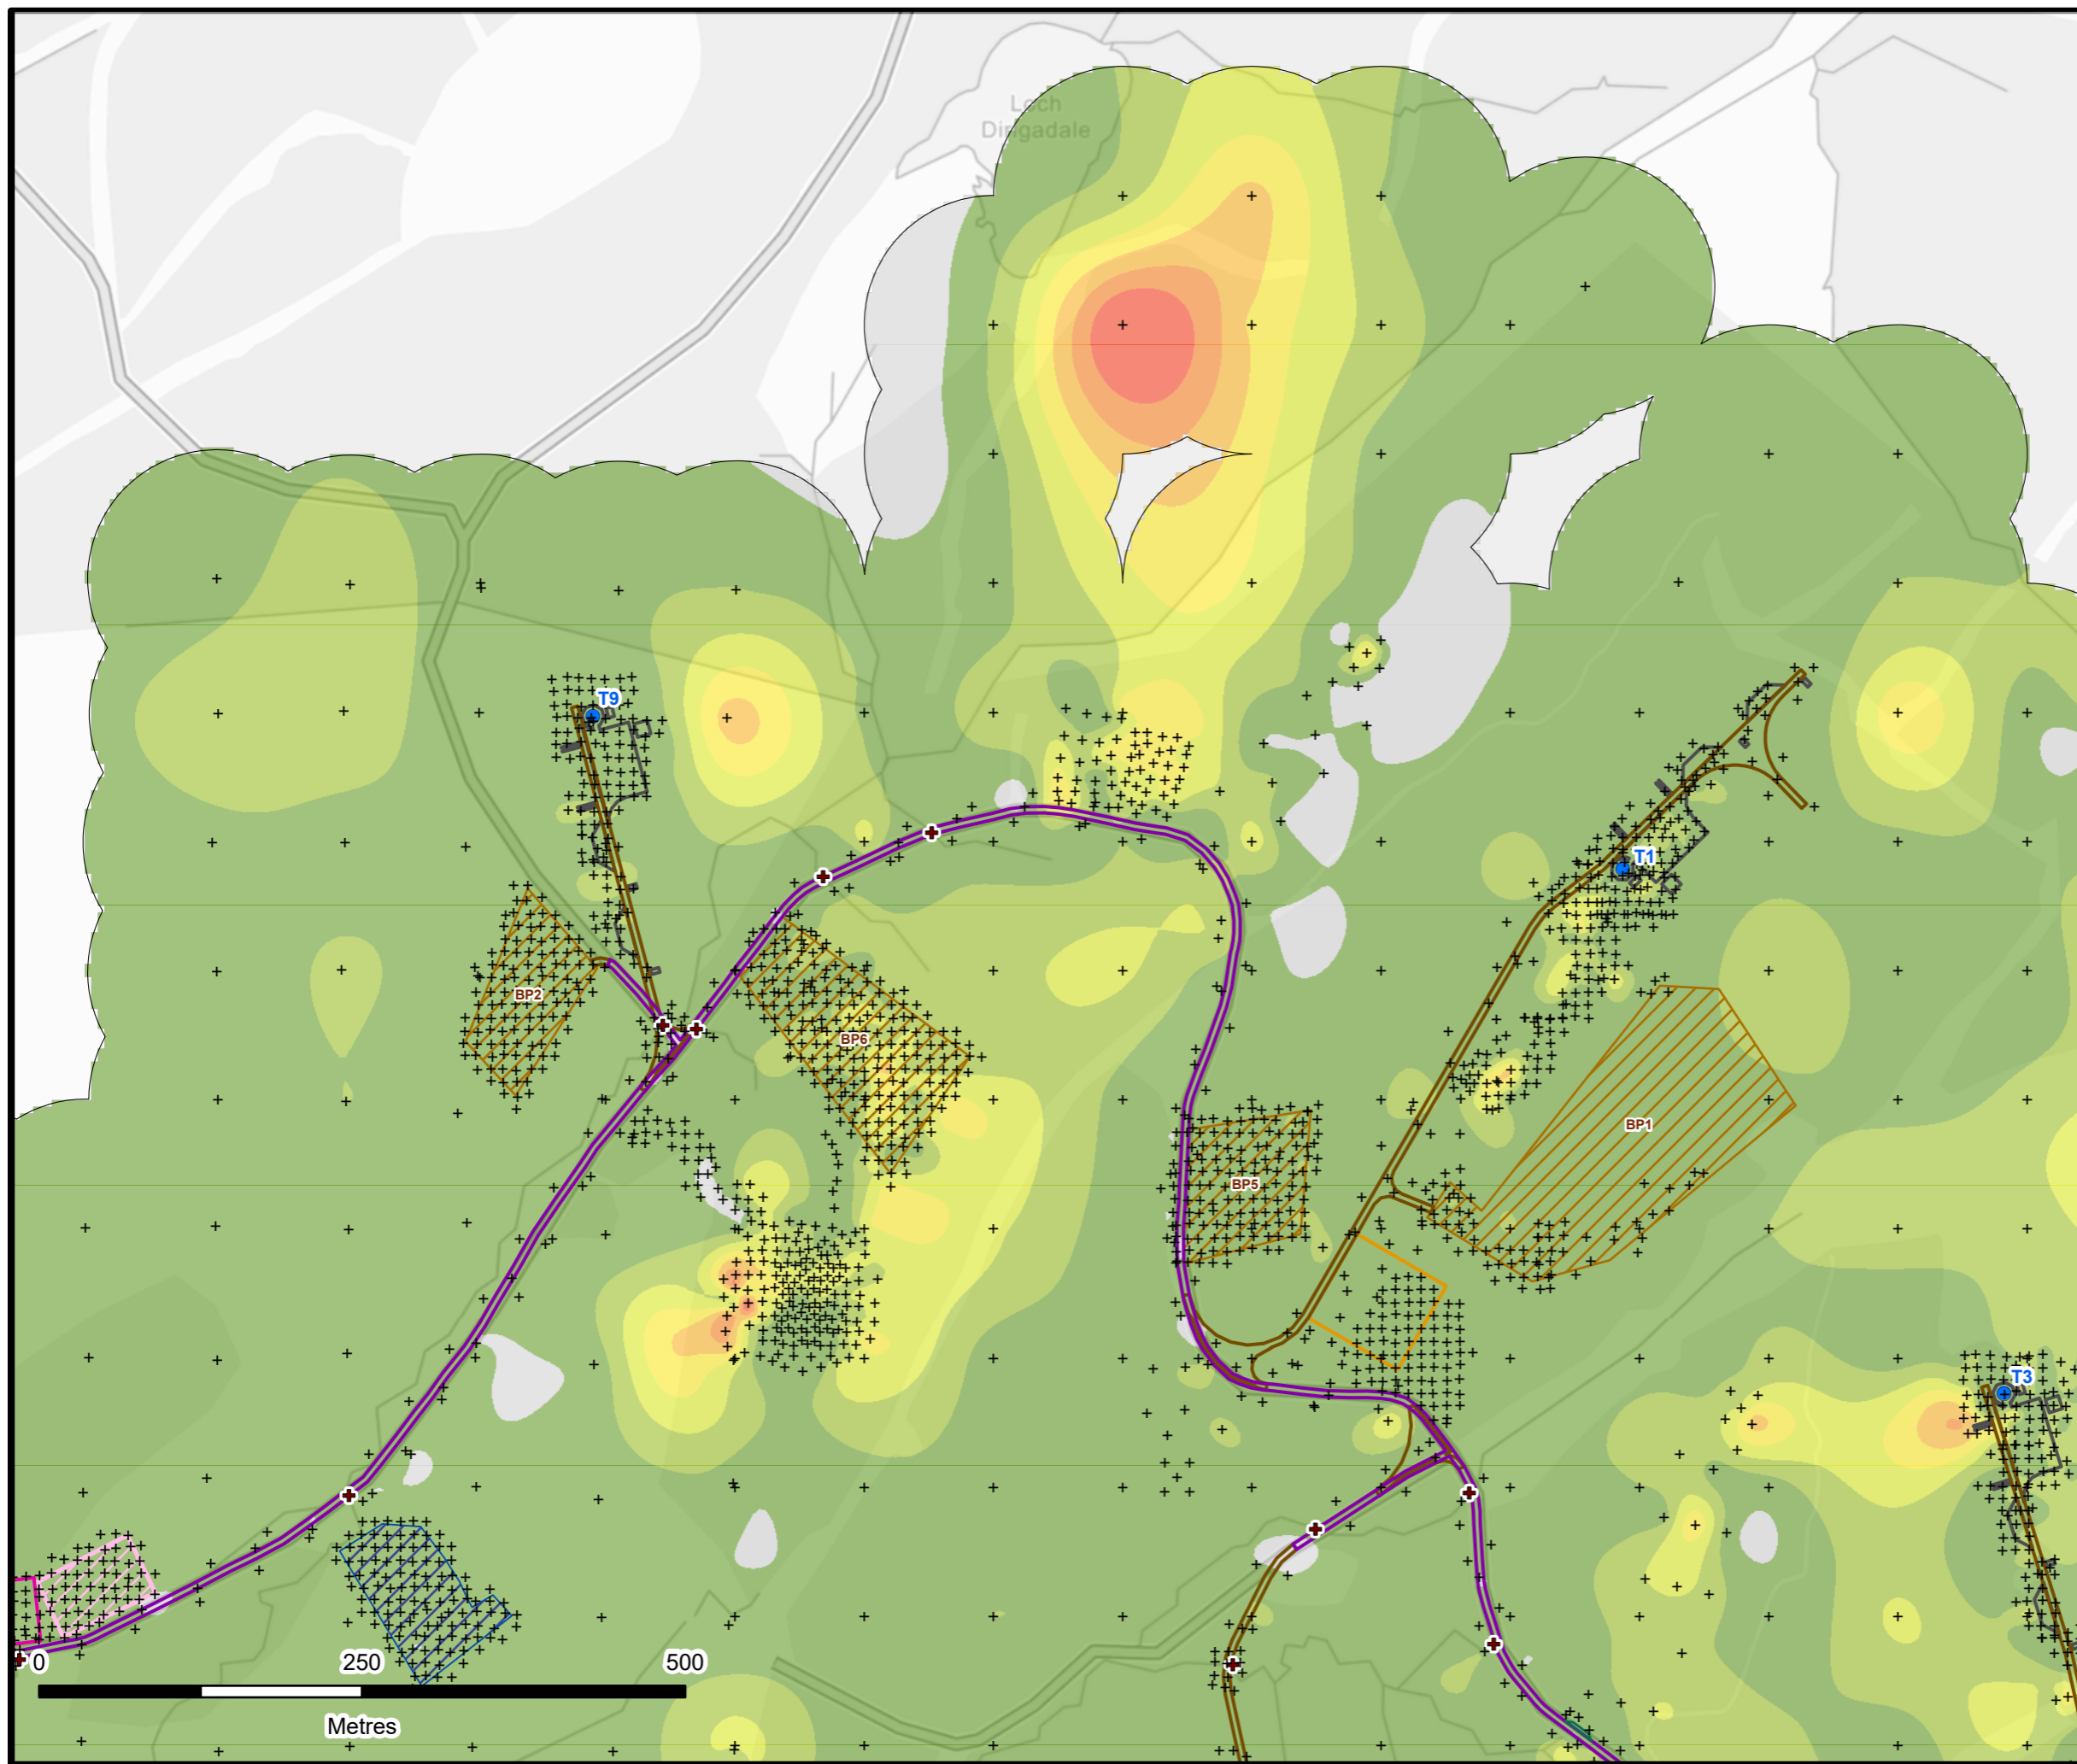

- Site Boundary
- Proposed Turbine Location
- Proposed Substation Compound
- Hardstanding
- Proposed Temporary Construction Compound
- Proposed Borrow Pit Search Area
- Proposed Temporary Concrete Batching Plant
- Proposed Passing Places
- Proposed Watercourse Crossing
- Proposed Site Track
- Proposed Upgraded Site Track
- Area Outside Site Boundary
- Peat Probe Location

Peat Depth (m)

- 0
- 0 - 0.5
- 0.5 - 1
- 1 - 1.5
- 1.5 - 2
- 2 - 2.5
- 2.5 - 3
- > 3



LAYOUT DWG: XXXXXDXXX-XX T-LAYOUT NO: PSCOkIn049

DRAWING NUMBER
405.064984.00001.0027.0

SCALE - 1:5,000 @ A3

**PEAT MANAGEMENT PLAN
2024**

THIS DRAWING IS THE PROPERTY OF RENEWABLE ENERGY SYSTEMS LTD. AND NO REPRODUCTION MAY BE MADE IN WHOLE OR IN PART WITHOUT PERMISSION



KILLEAN WIND FARM PMP

FIGURE 9.2.3e PEAT DEPTH

Reproduced from Ordnance Survey digital data © Crown copyright and database rights 2024. All rights reserved. License number 0100031673.

- Site Boundary
- Proposed Turbine Location
- Proposed Substation Compound
- Hardstanding
- Proposed Borrow Pit Search Area
- Proposed Passing Places
- Proposed Watercourse Crossing
- Proposed Site Track
- Proposed Upgraded Site Track
- Peat Probe Location

Peat Depth (m)

- 0
- 0 - 0.5
- 0.5 - 1
- 1 - 1.5
- 1.5 - 2
- 2 - 2.5
- 2.5 - 3
- > 3




LAYOUT DWG: XXXXXDXXXX-XX T-LAYOUT NO: PSCOkIn049

DRAWING NUMBER: **405.064984.00001.0027.0**

SCALE - 1:5,000 @ A3

**PEAT MANAGEMENT PLAN
2024**

THIS DRAWING IS THE PROPERTY OF RENEWABLE ENERGY SYSTEMS LTD. AND NO REPRODUCTION MAY BE MADE IN WHOLE OR IN PART WITHOUT PERMISSION

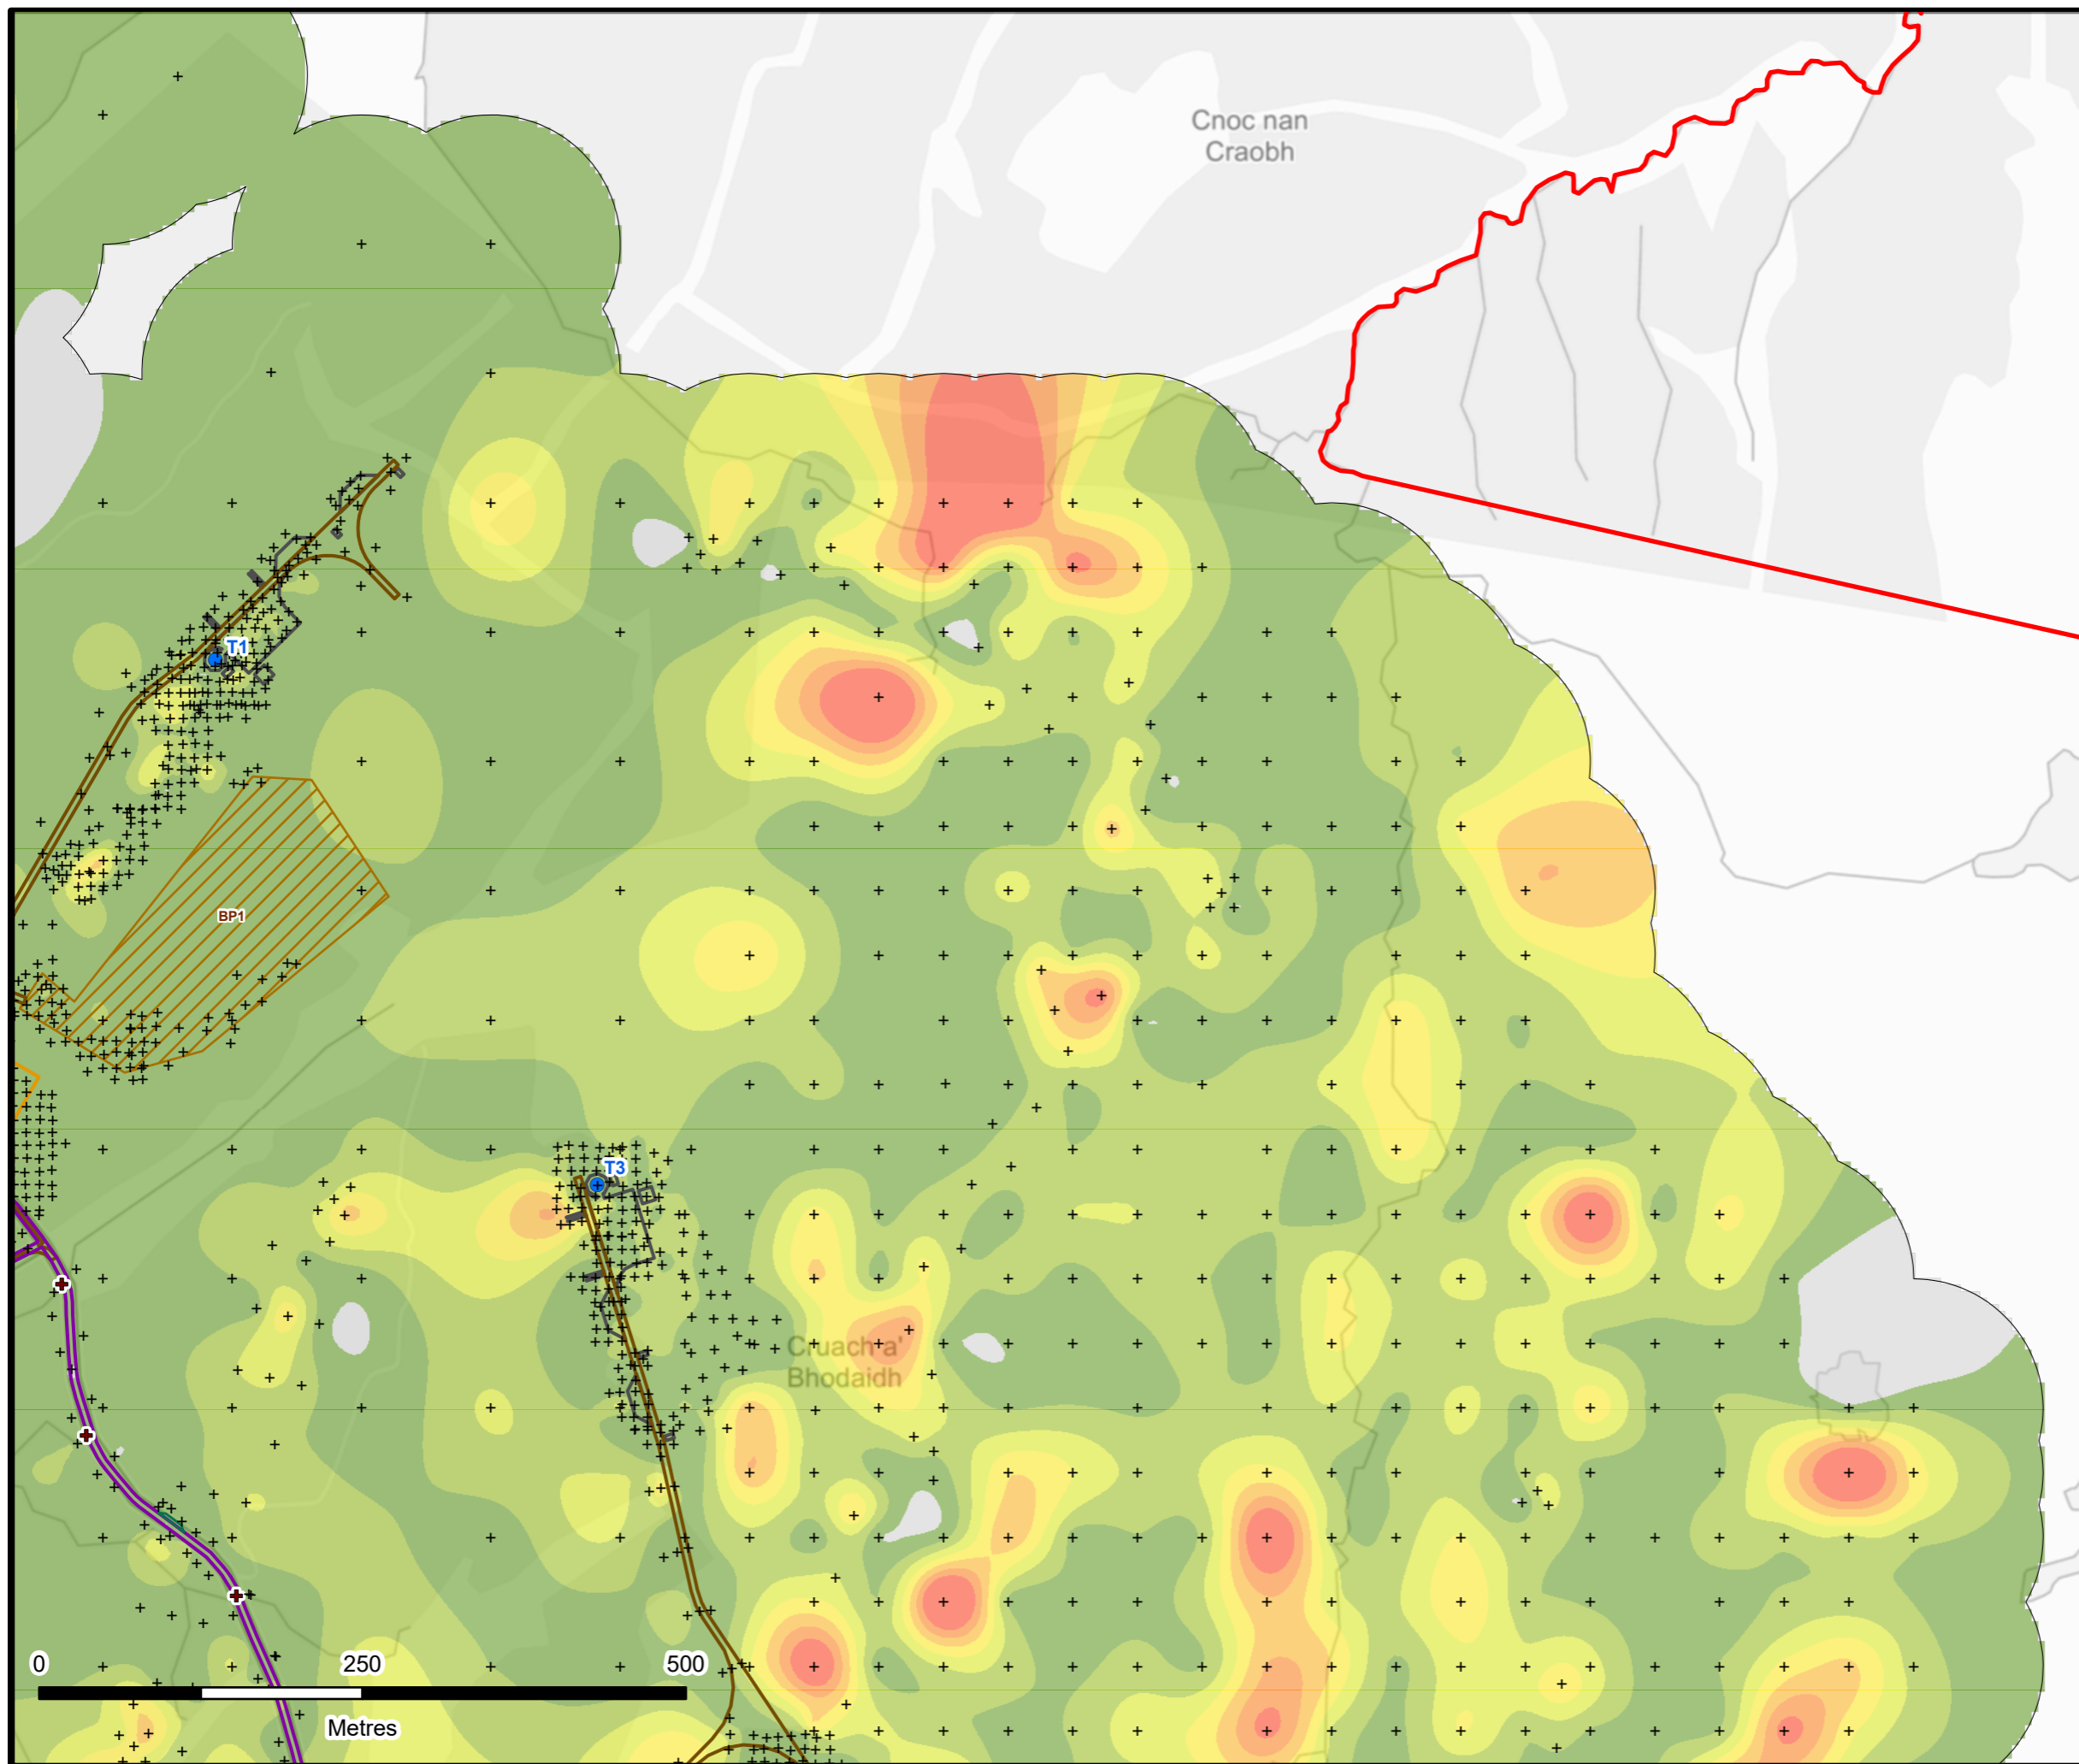



KILLEAN WIND FARM PMP

FIGURE 9.2.3f PEAT DEPTH

Reproduced from Ordnance Survey digital data © Crown copyright and database rights 2024. All rights reserved. License number 0100031673.

- Site Boundary
- Proposed Turbine Location
- Hardstanding
- Proposed Borrow Pit Search Area
- Proposed Watercourse Crossing
- Proposed Site Track
- Proposed Upgraded Site Track
- Peat Probe Location

Peat Depth (m)

- 0
- 0 - 0.5
- 0.5 - 1
- 1 - 1.5
- 1.5 - 2
- 2 - 2.5
- 2.5 - 3
- > 3




LAYOUT DWG: XXXXXDXXXX-XX T-LAYOUT NO: PSCOkIn049

DRAWING NUMBER
405.064984.00001.0027.0

SCALE - 1:5,000 @ A3

**PEAT MANAGEMENT PLAN
2024**

THIS DRAWING IS THE PROPERTY OF RENEWABLE ENERGY SYSTEMS LTD. AND NO REPRODUCTION MAY BE MADE IN WHOLE OR IN PART WITHOUT PERMISSION

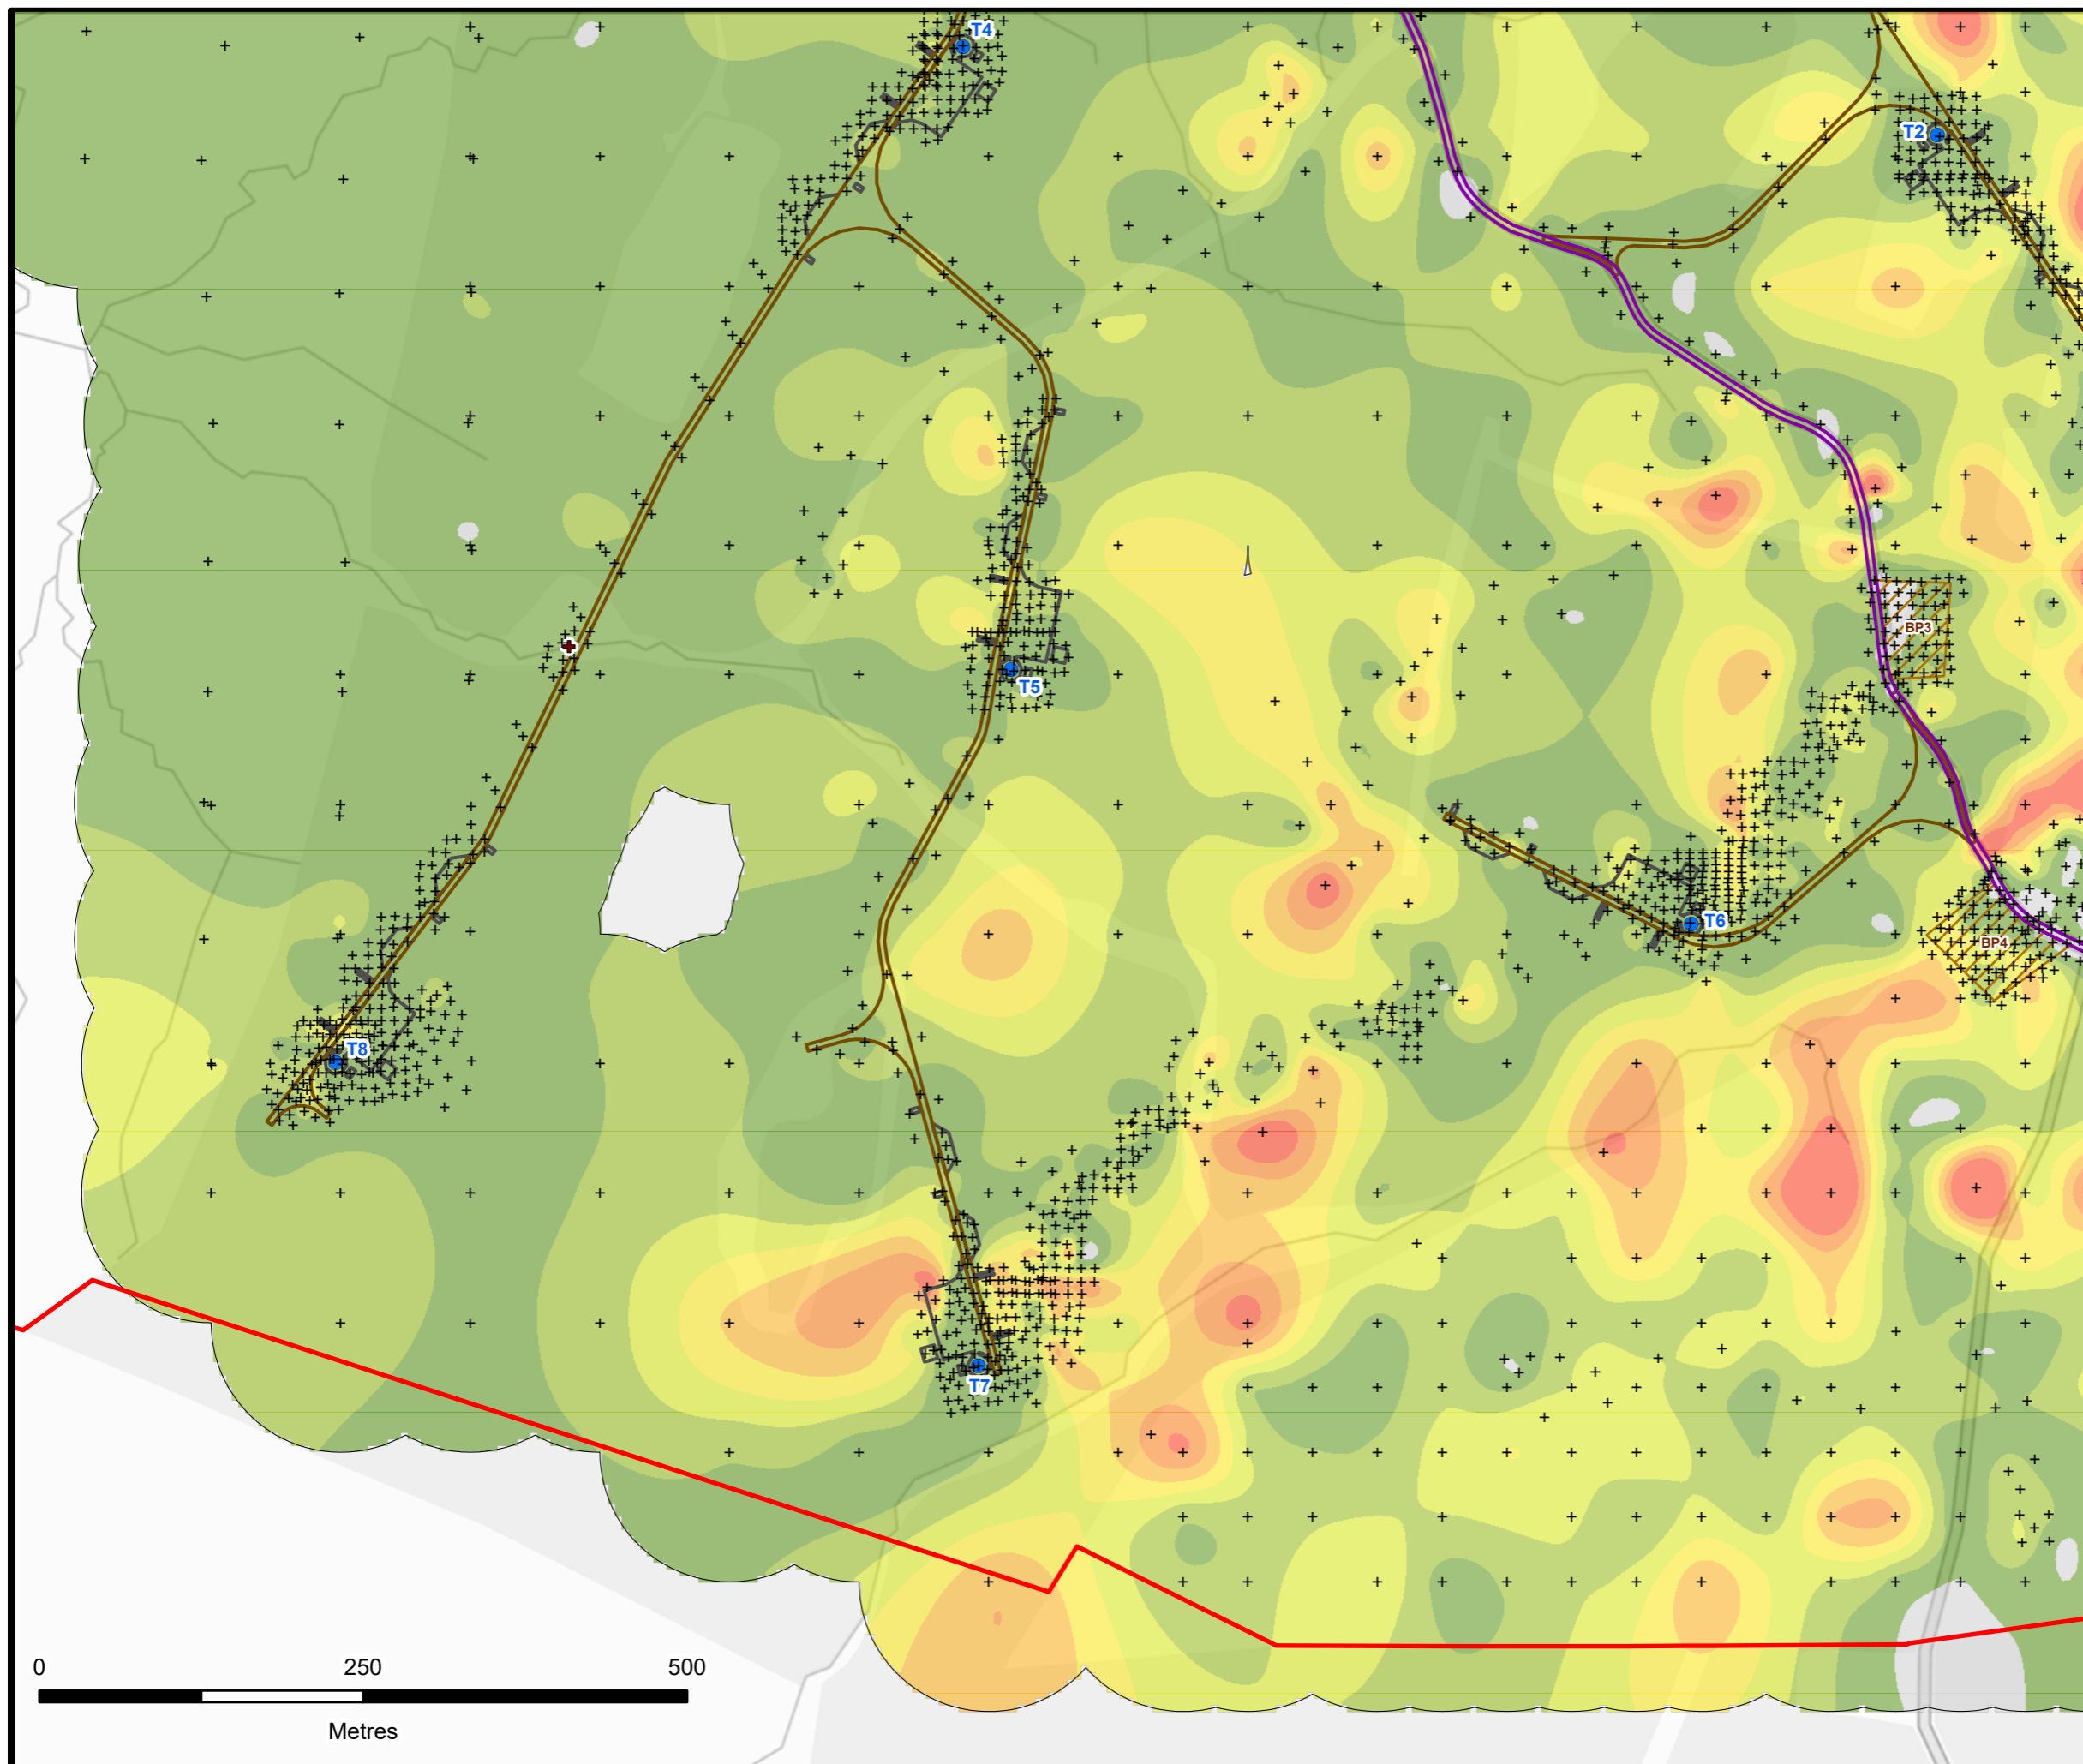



KILLEAN WIND FARM PMP

FIGURE 9.2.3g PEAT DEPTH

Reproduced from Ordnance Survey digital data © Crown copyright and database rights 2024. All rights reserved. License number 0100031673.

- Site Boundary
- Proposed Turbine Location
- Hardstanding
- Proposed Borrow Pit Search Area
- Proposed Watercourse Crossing
- Proposed Site Track
- Proposed Upgraded Site Track
- Existing Public Road
- Peat Probe Location

Peat Depth (m)

- 0
- 0 - 0.5
- 0.5 - 1
- 1 - 1.5
- 1.5 - 2
- 2 - 2.5
- 2.5 - 3
- > 3



LAYOUT DWG: XXXXXDXXX-XX T-LAYOUT NO: PSC0kn049

DRAWING NUMBER: **405.064984.00001.0027.0**

SCALE - 1:5,000 @ A3

**PEAT MANAGEMENT PLAN
2024**

THIS DRAWING IS THE PROPERTY OF RENEWABLE ENERGY SYSTEMS LTD. AND NO REPRODUCTION MAY BE MADE IN WHOLE OR IN PART WITHOUT PERMISSION

