


**KILLEAN
WIND FARM**

FIGURE 2.2b

**TYPICAL WIND
TURBINE PILED
FOUNDATION**

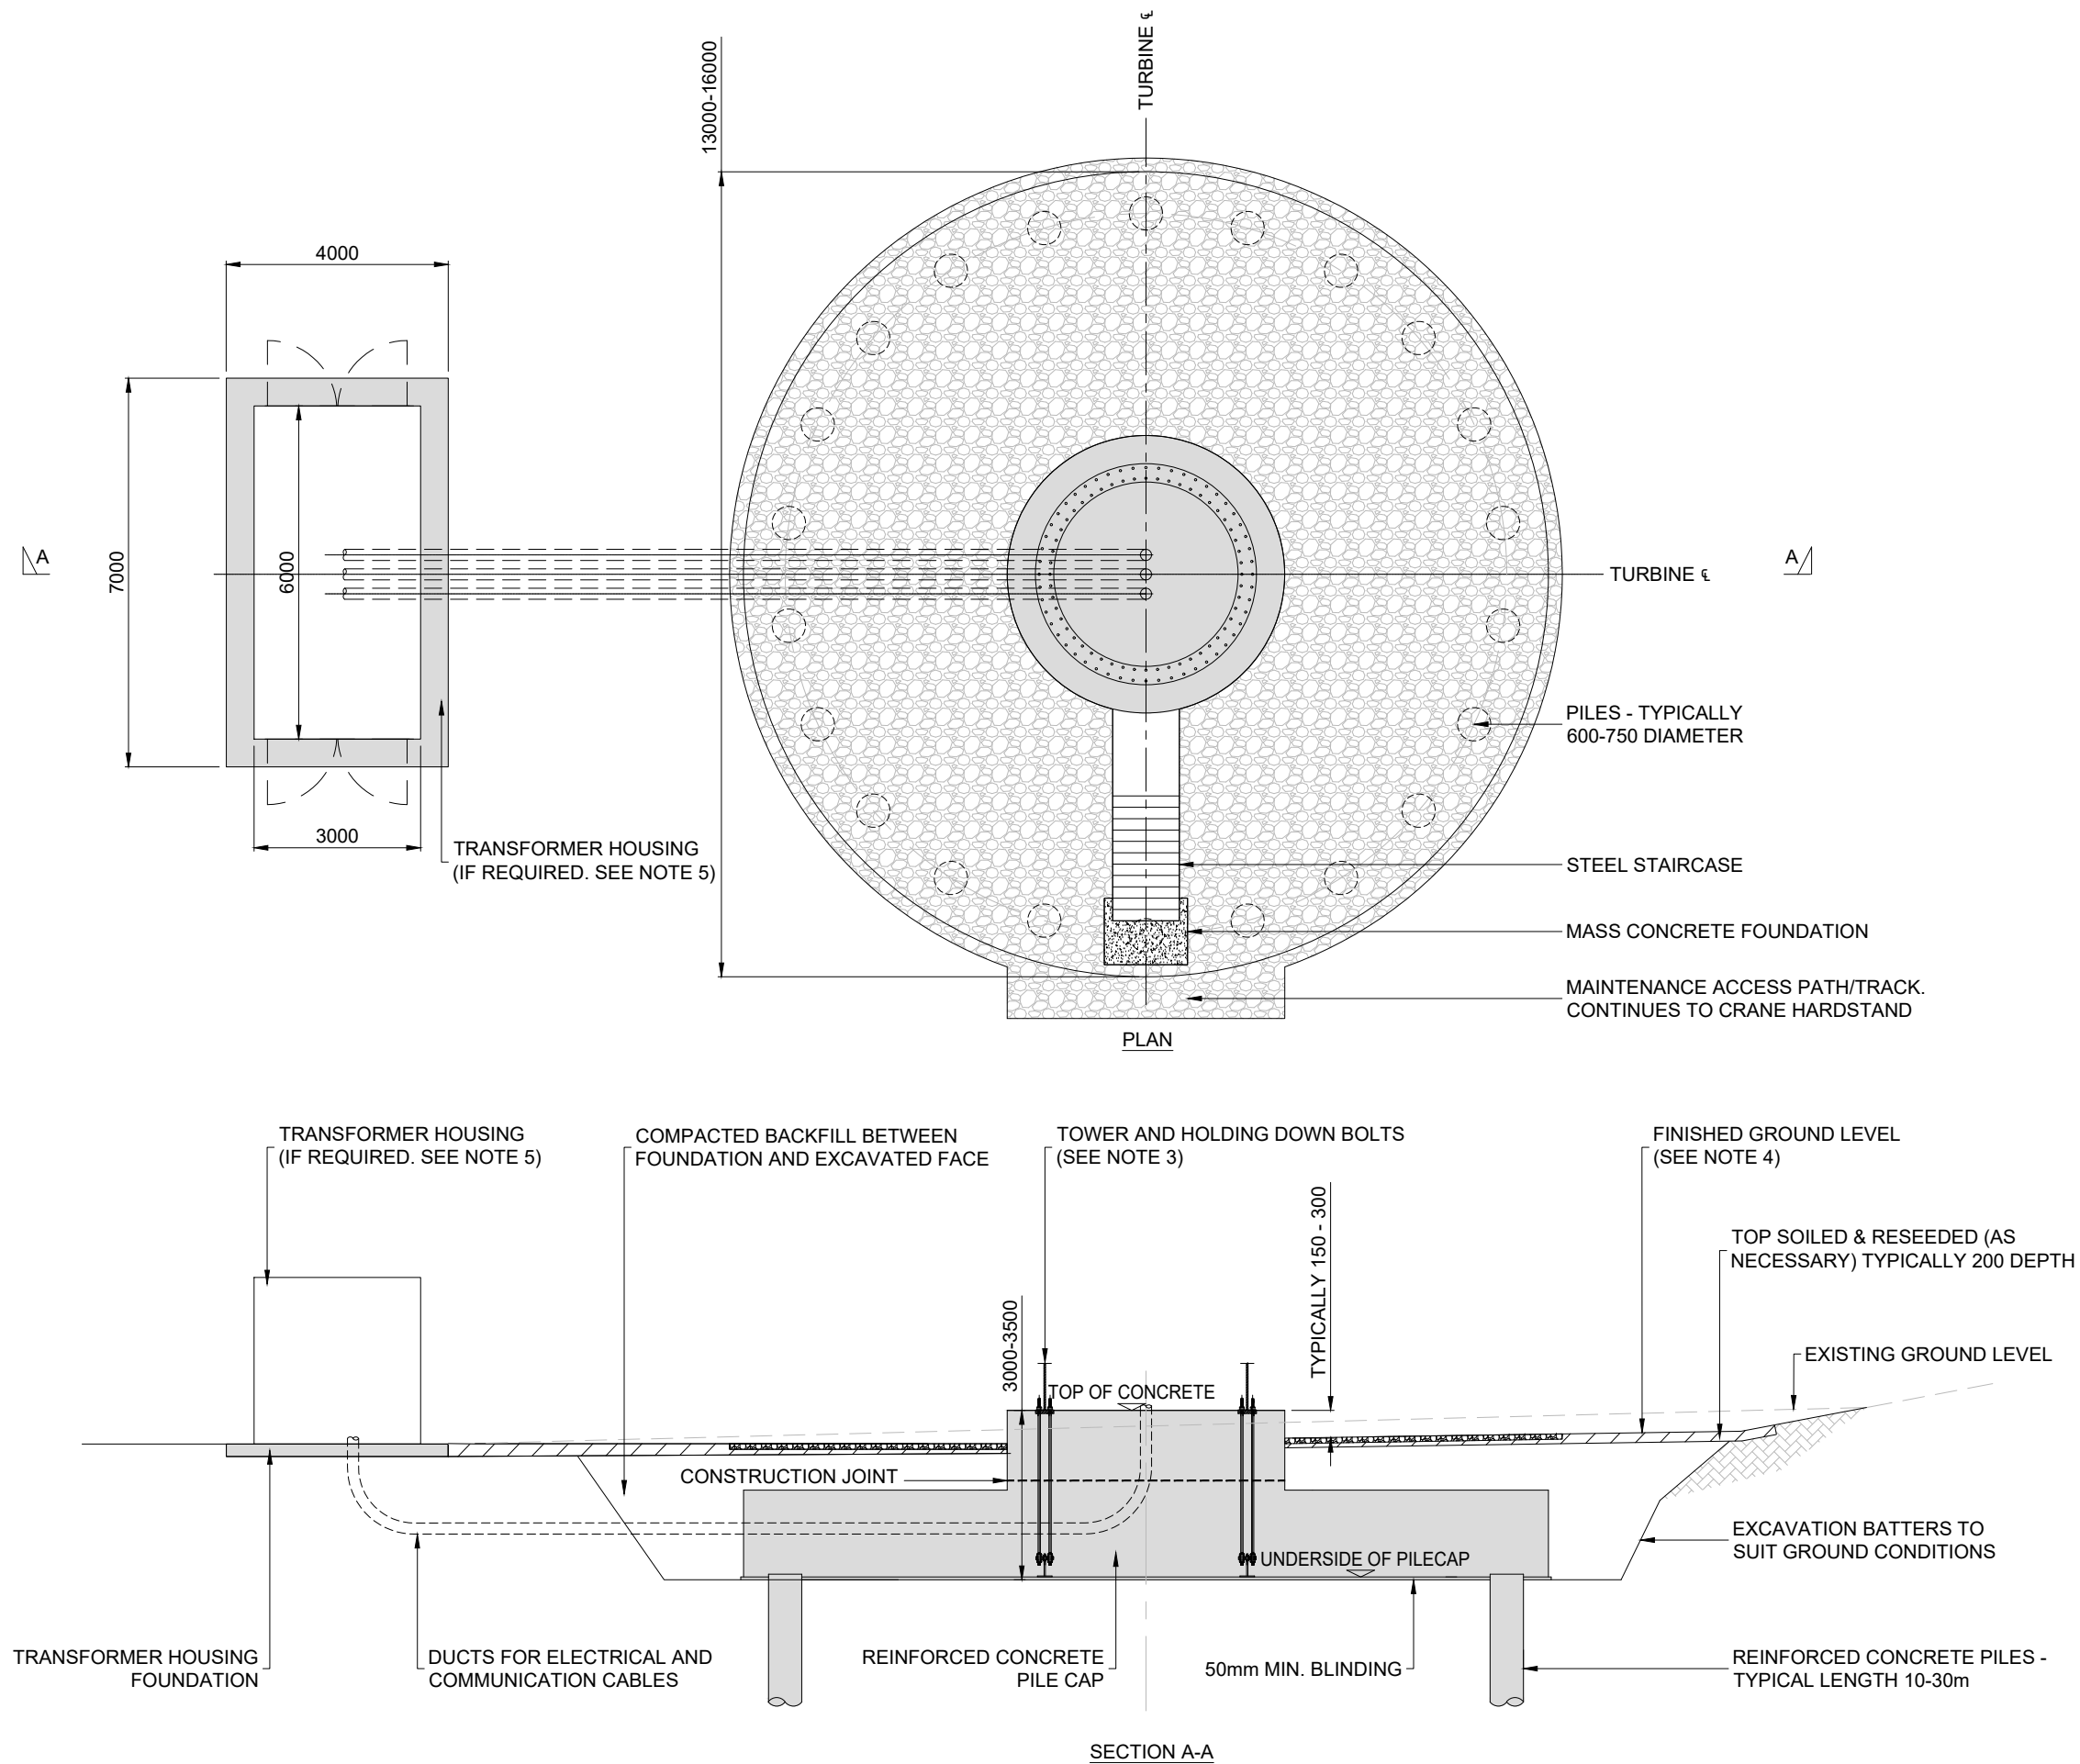

NOTES

1. DIMENSIONS AND DETAILS ARE INDICATIVE ONLY AND MAY VARY DUE TO SPECIFIC TURBINE OR GROUND CONDITIONS.
2. ALL DIMENSIONS IN MILLIMETRES UNLESS OTHERWISE STATED.
3. THE HOLDING DOWN BOLT ARRANGEMENT SHOWN ON THIS DRAWING IS TYPICAL. ALTERNATIVE CAST IN ARRANGEMENTS ARE AVAILABLE AND MAY BE SUBSTITUTED DEPENDING ON ACTUAL TURBINE SELECTION.
4. GRADIENT OF FINISHED GROUND LEVEL OVER TURBINE BASE, MAX 1:12.
5. EXTERNAL TRANSFORMER NOT REQUIRED FOR ALL TURBINES AND NEED FOR TRANSFORMER HOUSING WILL DEPEND ON THE TURBINE SELECTED DURING DETAILED DESIGN.
6. MATERIALS ARISING FROM EXCAVATIONS TO BE SEGREGATED AND PLACED IN AGREED LOCATIONS ADJACENT TO THE WORKING AREA FOR RE-USE. REINSTATEMENT AND/OR PEAT MANAGEMENT PLANS WILL BE DEVELOPED DURING THE DETAILED DESIGN OF SITE INFRASTRUCTURE, IN LINE WITH CURRENT BEST PRACTICE.

LAYOUT DWG	N/A	T-LAYOUT NO.	N/A
------------	-----	--------------	-----

DRAWING NUMBER	03226-RES-FOU-DR-SE-002	REV	1
----------------	-------------------------	-----	---

SCALE - 1:125 @ A3

**ENVIRONMENTAL IMPACT
ASSESSMENT REPORT 2024**

THIS DRAWING IS THE PROPERTY OF RENEWABLE ENERGY SYSTEMS LTD. AND NO REPRODUCTION MAY BE MADE IN WHOLE OR IN PART WITHOUT PERMISSION