




KILLEAN WIND FARM PLHRA

FIGURE 9.1.8a

SLOPE

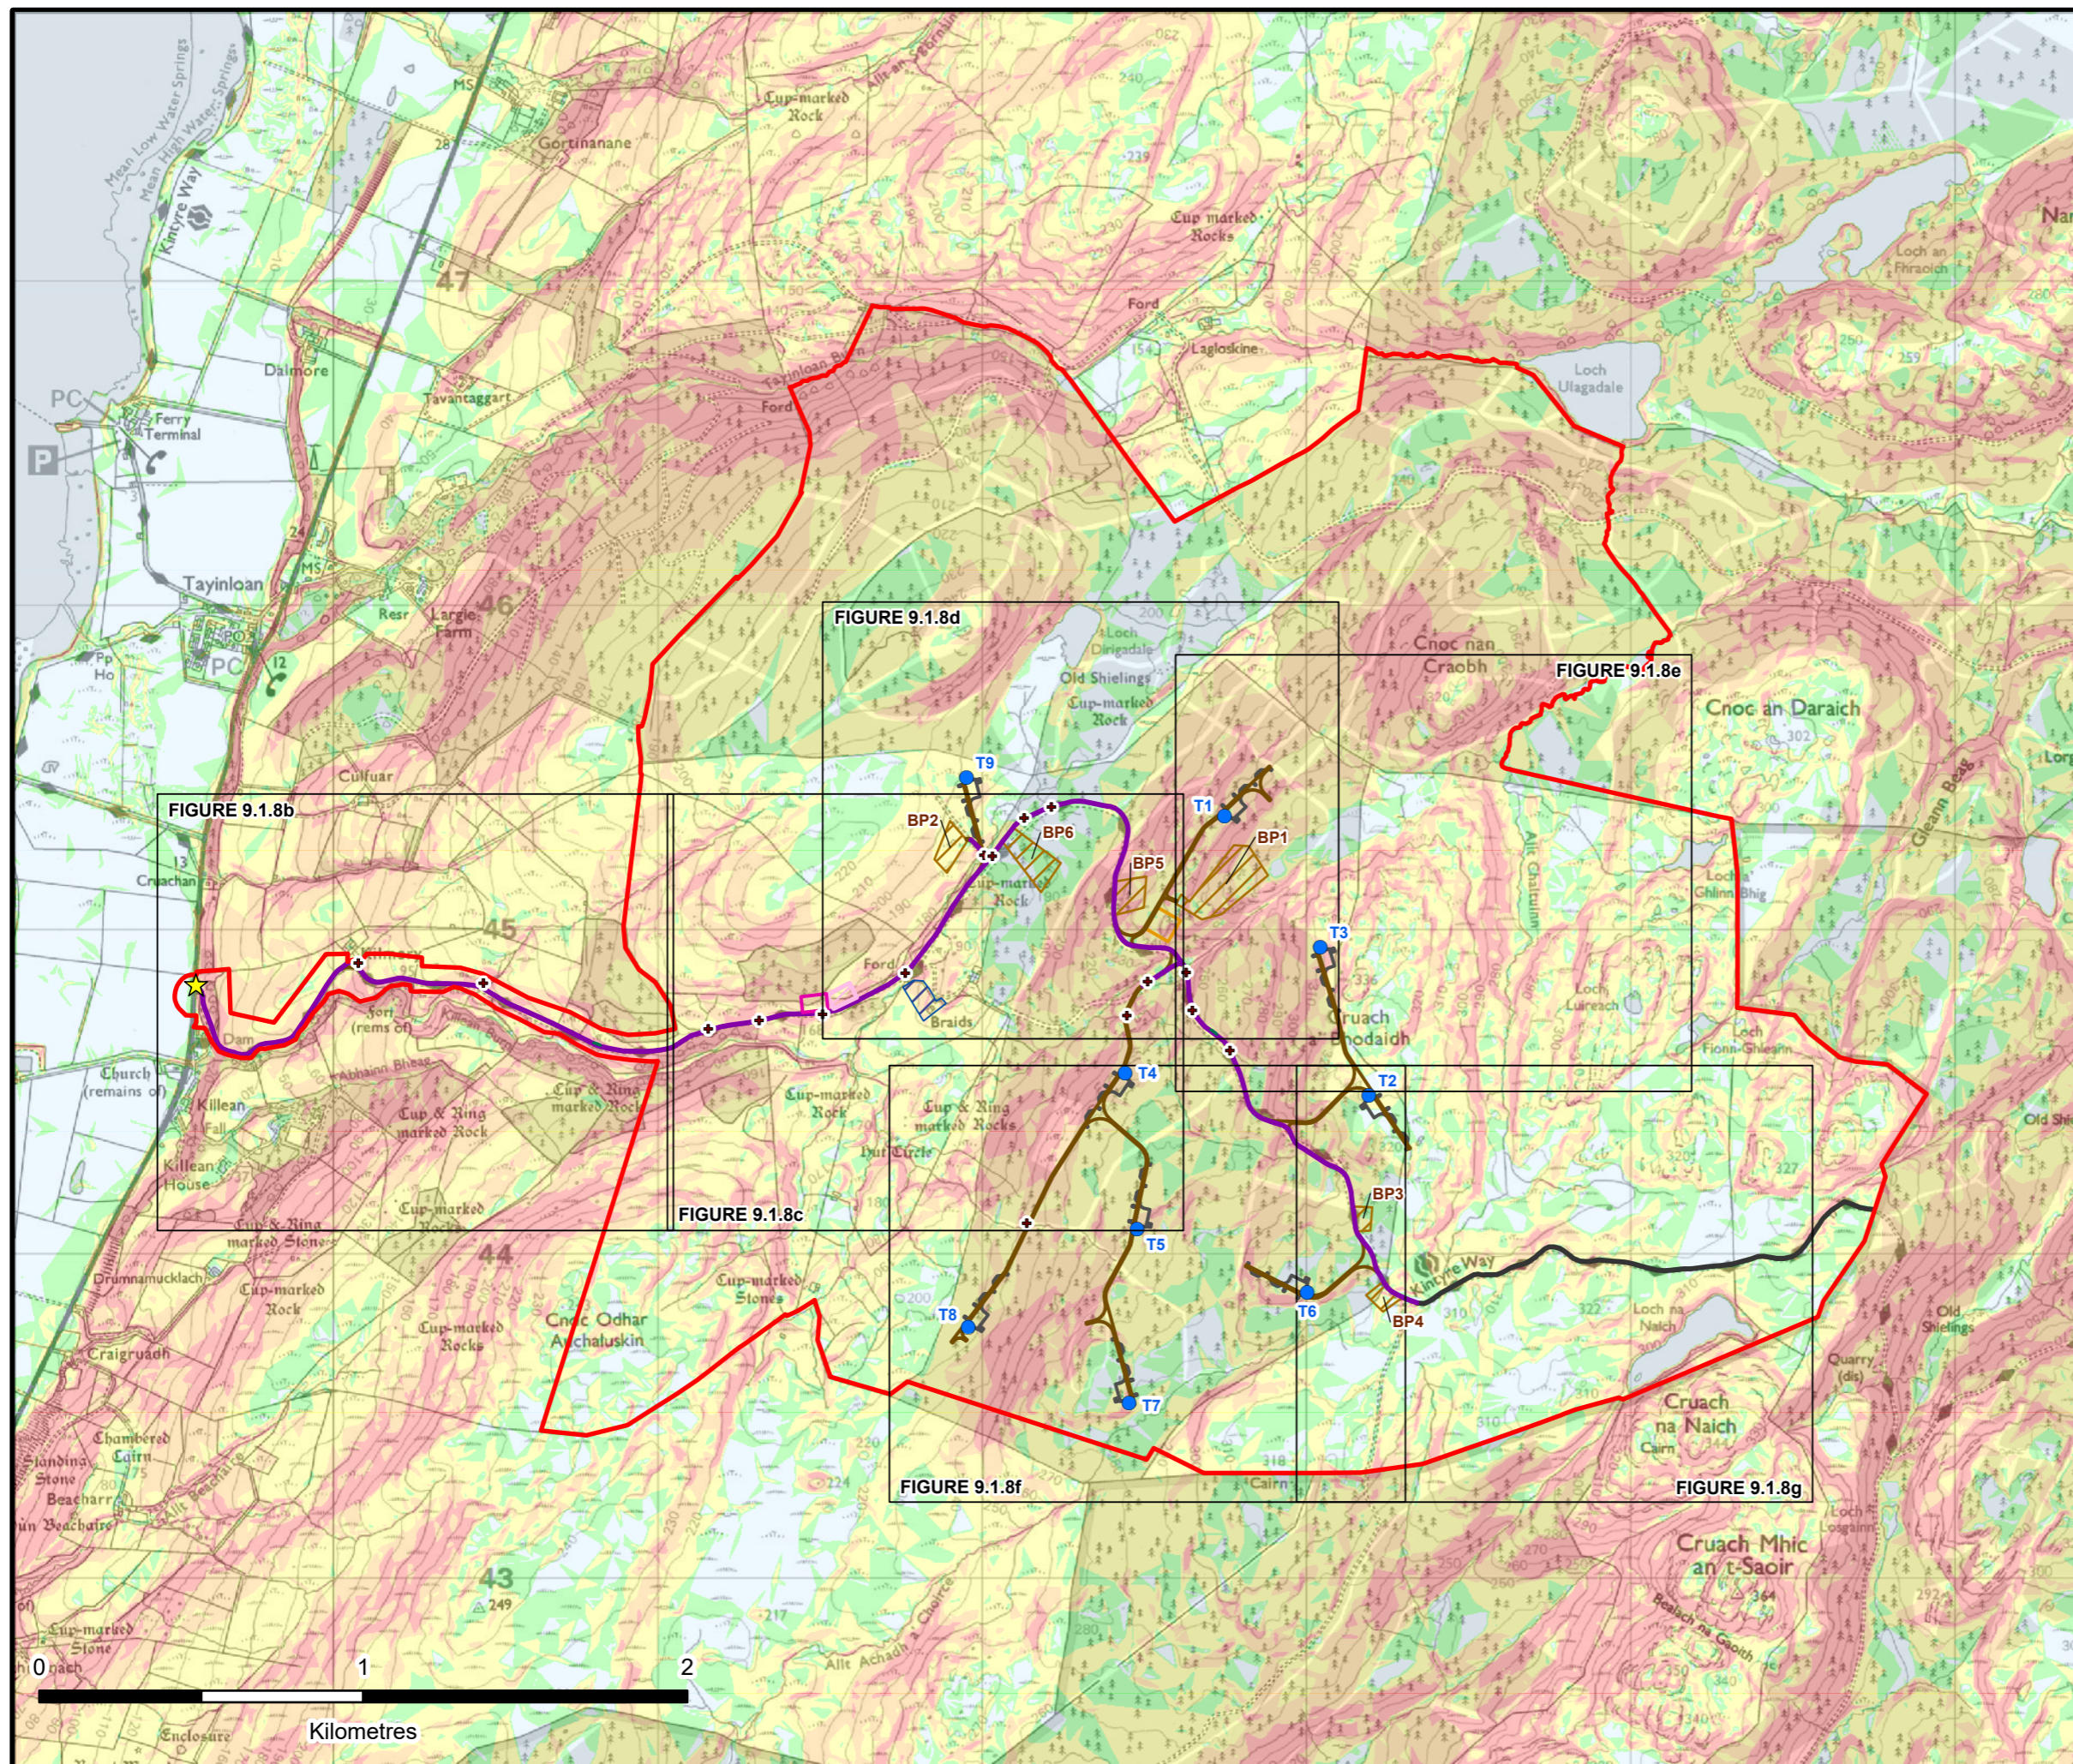

Reproduced from Ordnance Survey digital data © Crown copyright and database rights 2024. All rights reserved. License number 0100031673.

- Site Boundary
- Proposed Turbine Location
- Proposed Site Entrance Location
- Proposed Substation Compound
- Proposed Hardstanding
- Proposed Temporary Construction Compound
- Proposed Borrow Pit Search Area
- Proposed Temporary Concrete Batching Plant
- Proposed Passing Places
- Proposed Watercourse Crossing
- Proposed Site Track
- Proposed Upgraded Site Track
- Proposed Existing Public Road
- Area Outside Site Boundary

Slope (Degrees)

- 0 - 2
- 2 - 4
- 4 - 8
- 8 - 12
- >12



LAYOUT DWG: XXXXXDXXX-XX T-LAYOUT NO: PSC0kin049


DRAWING NUMBER
405.064984.00001.0022.0

SCALE - 1:20,000 @ A3

**PLHRA
2024**

THIS DRAWING IS THE PROPERTY OF RENEWABLE ENERGY SYSTEMS LTD. AND NO REPRODUCTION MAY BE MADE IN WHOLE OR IN PART WITHOUT PERMISSION

Kilometres

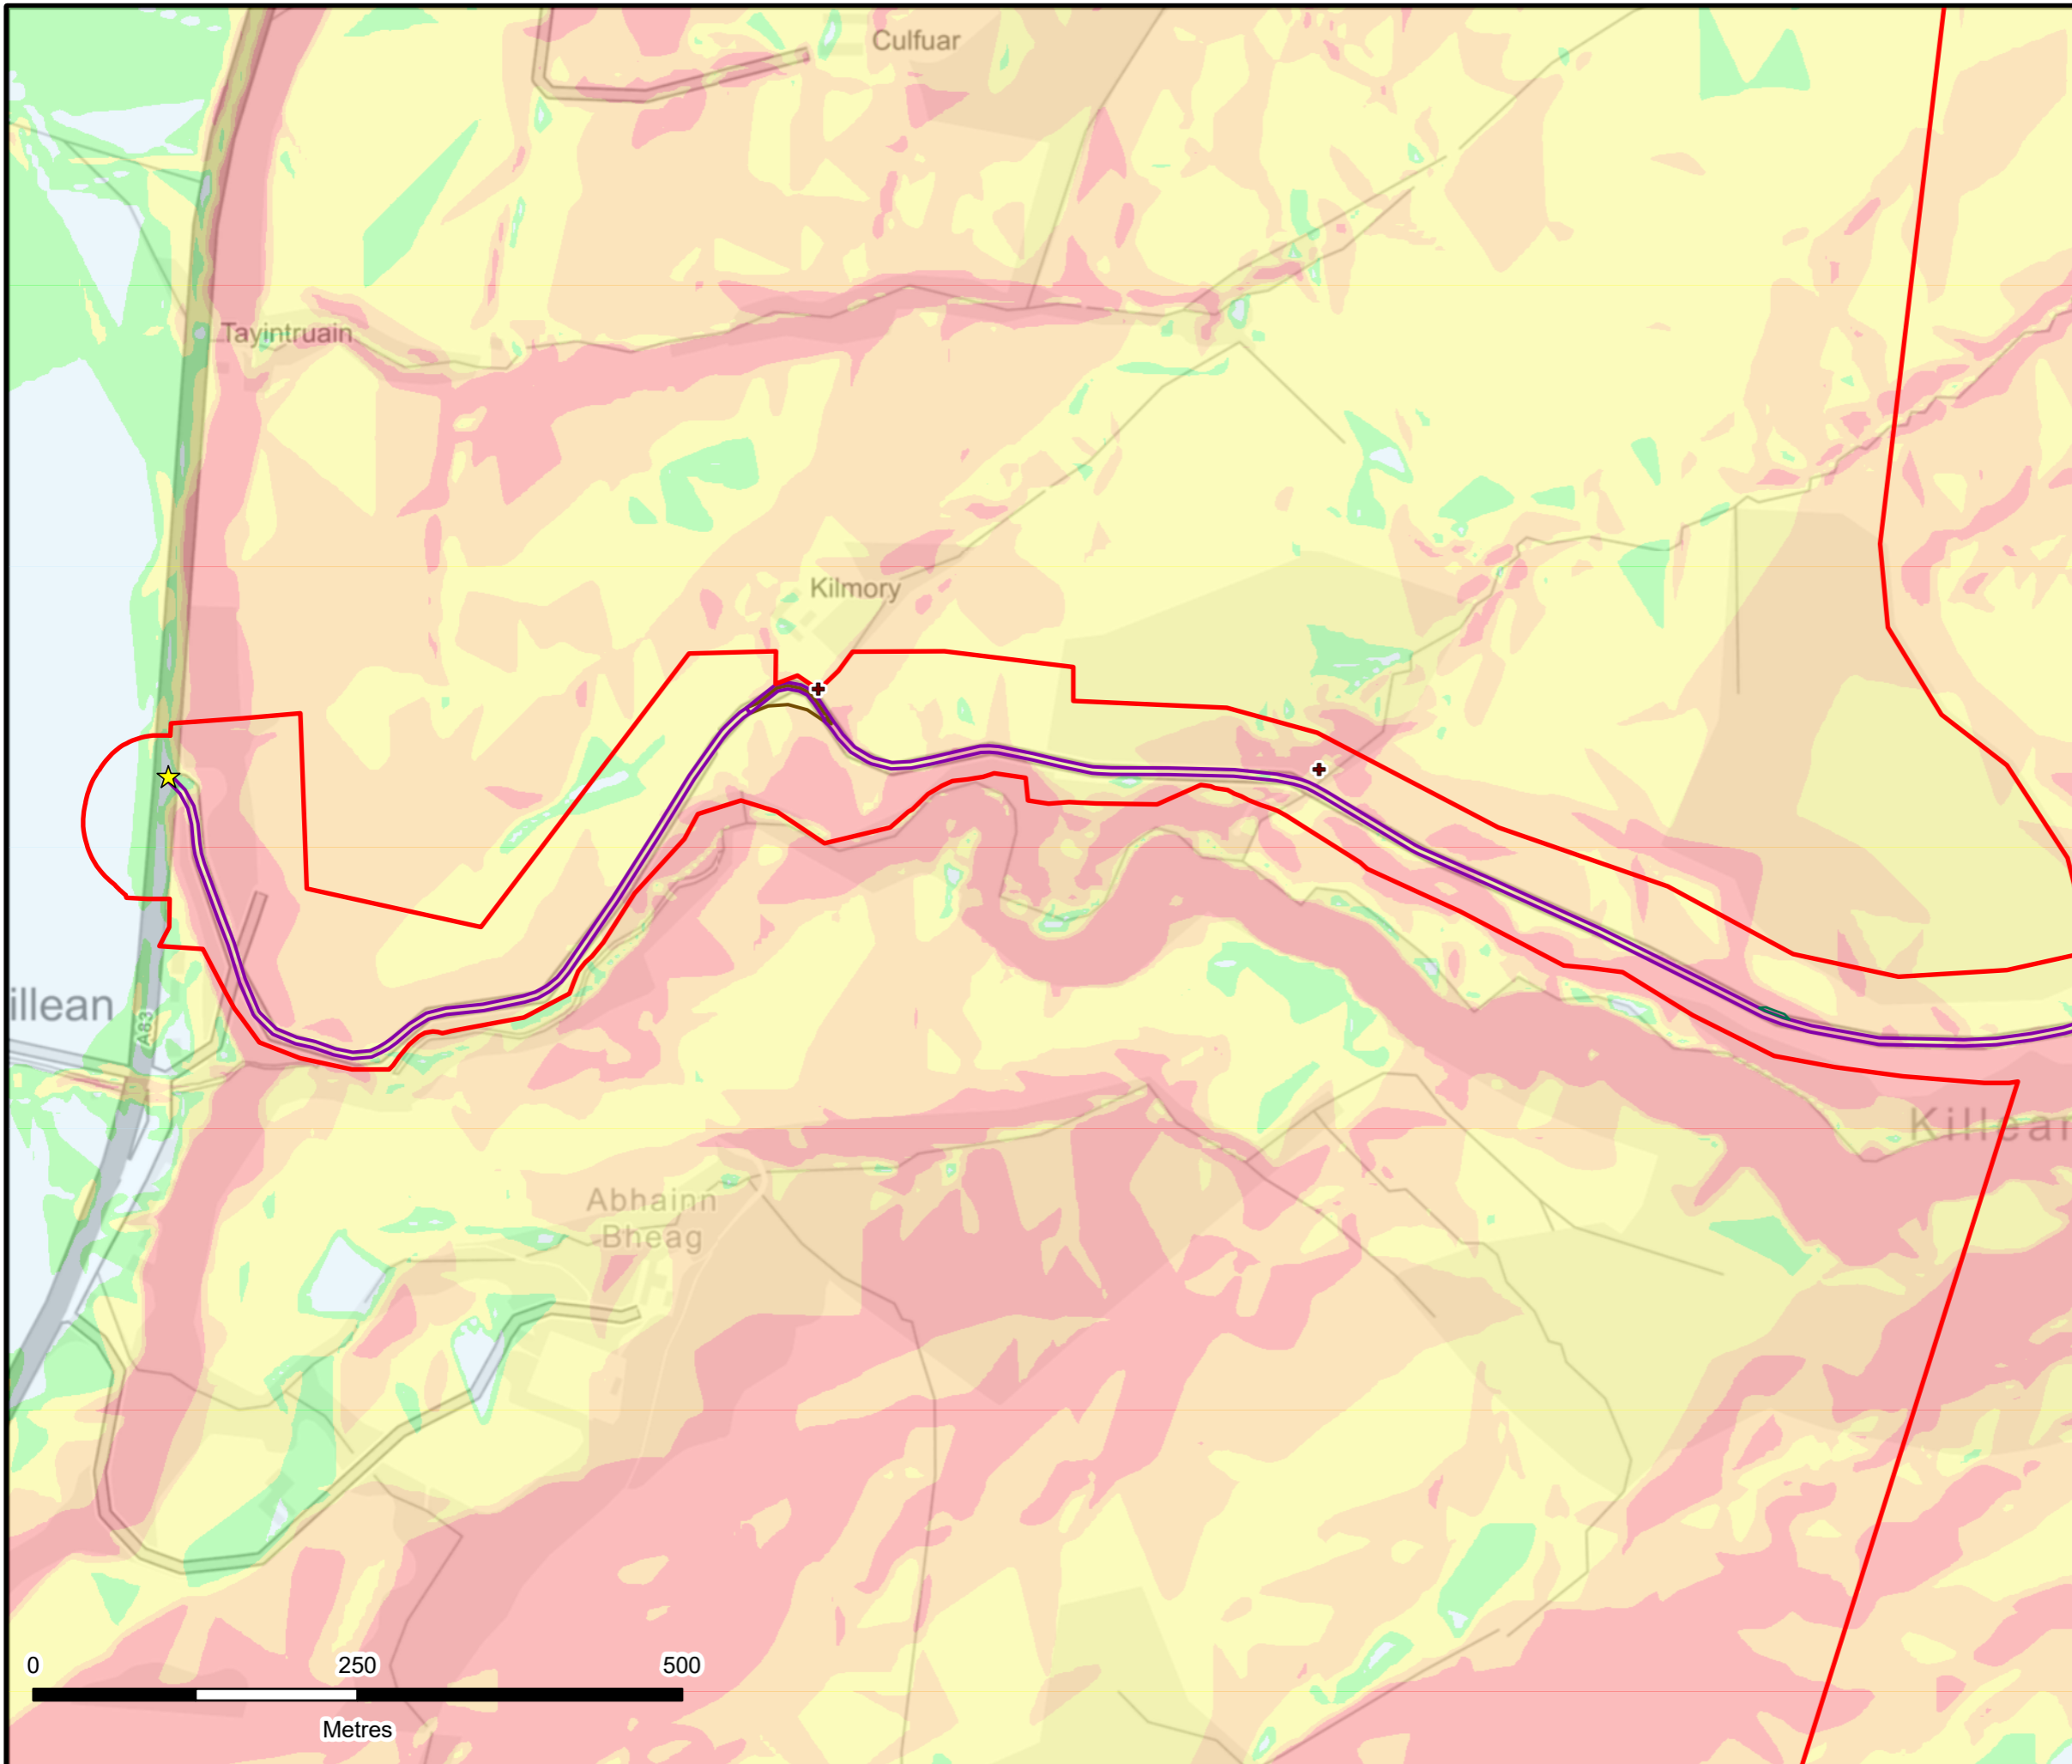

**KILLEAN WIND FARM
PLHRA**

FIGURE 9.1.8b

SLOPE

Reproduced from Ordnance Survey digital data © Crown copyright and database rights 2024. All rights reserved. License number 0100031673.

- Site Boundary
 - ★ Proposed Site Entrance Location
 - Proposed Passing Places
 - + Proposed Watercourse Crossing
 - Proposed Site Track
 - Proposed Upgraded Site Track
- Slope (Degrees)**
- 0 - 2
 - 2 - 4
 - 4 - 8
 - 8 - 12
 - >12




LAYOUT DWG: XXXXXDXXXX-XX T-LAYOUT NO: PSCOkIn049

DRAWING NUMBER
405.064984.00001.0022.0

SCALE - 1:5,000 @ A3

**PLHRA
2024**

THIS DRAWING IS THE PROPERTY OF RENEWABLE ENERGY SYSTEMS LTD. AND NO REPRODUCTION MAY BE MADE IN WHOLE OR IN PART WITHOUT PERMISSION

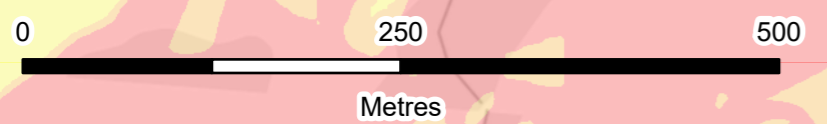



KILLEAN WIND FARM PLHRA


 

 

FIGURE 9.1.8c

SLOPE

Reproduced from Ordnance Survey digital data © Crown copyright and database rights 2024. All rights reserved. License number 0100031673.

-  Site Boundary
-  Proposed Turbine Location
-  Proposed Substation Compound
-  Proposed Hardstanding
-  Proposed Temporary Construction Compound
-  Proposed Borrow Pit Search Area
-  Proposed Temporary Concrete Batching Plant
-  Proposed Watercourse Crossing
-  Proposed Site Track
-  Proposed Upgraded Site Track
-  Area Outside Site Boundary

Slope (Degrees)

-  0 - 2
-  2 - 4
-  4 - 8
-  8 - 12
-  >12



LAYOUT DWG XXXXXDXXXX-XX


T-LAYOUT NO. PSCOkIn049

DRAWING NUMBER
405.064984.00001.0022.0

SCALE - 1:5,000 @ A3

**PLHRA
2024**

THIS DRAWING IS THE PROPERTY OF RENEWABLE ENERGY SYSTEMS LTD. AND NO REPRODUCTION MAY BE MADE IN WHOLE OR IN PART WITHOUT PERMISSION

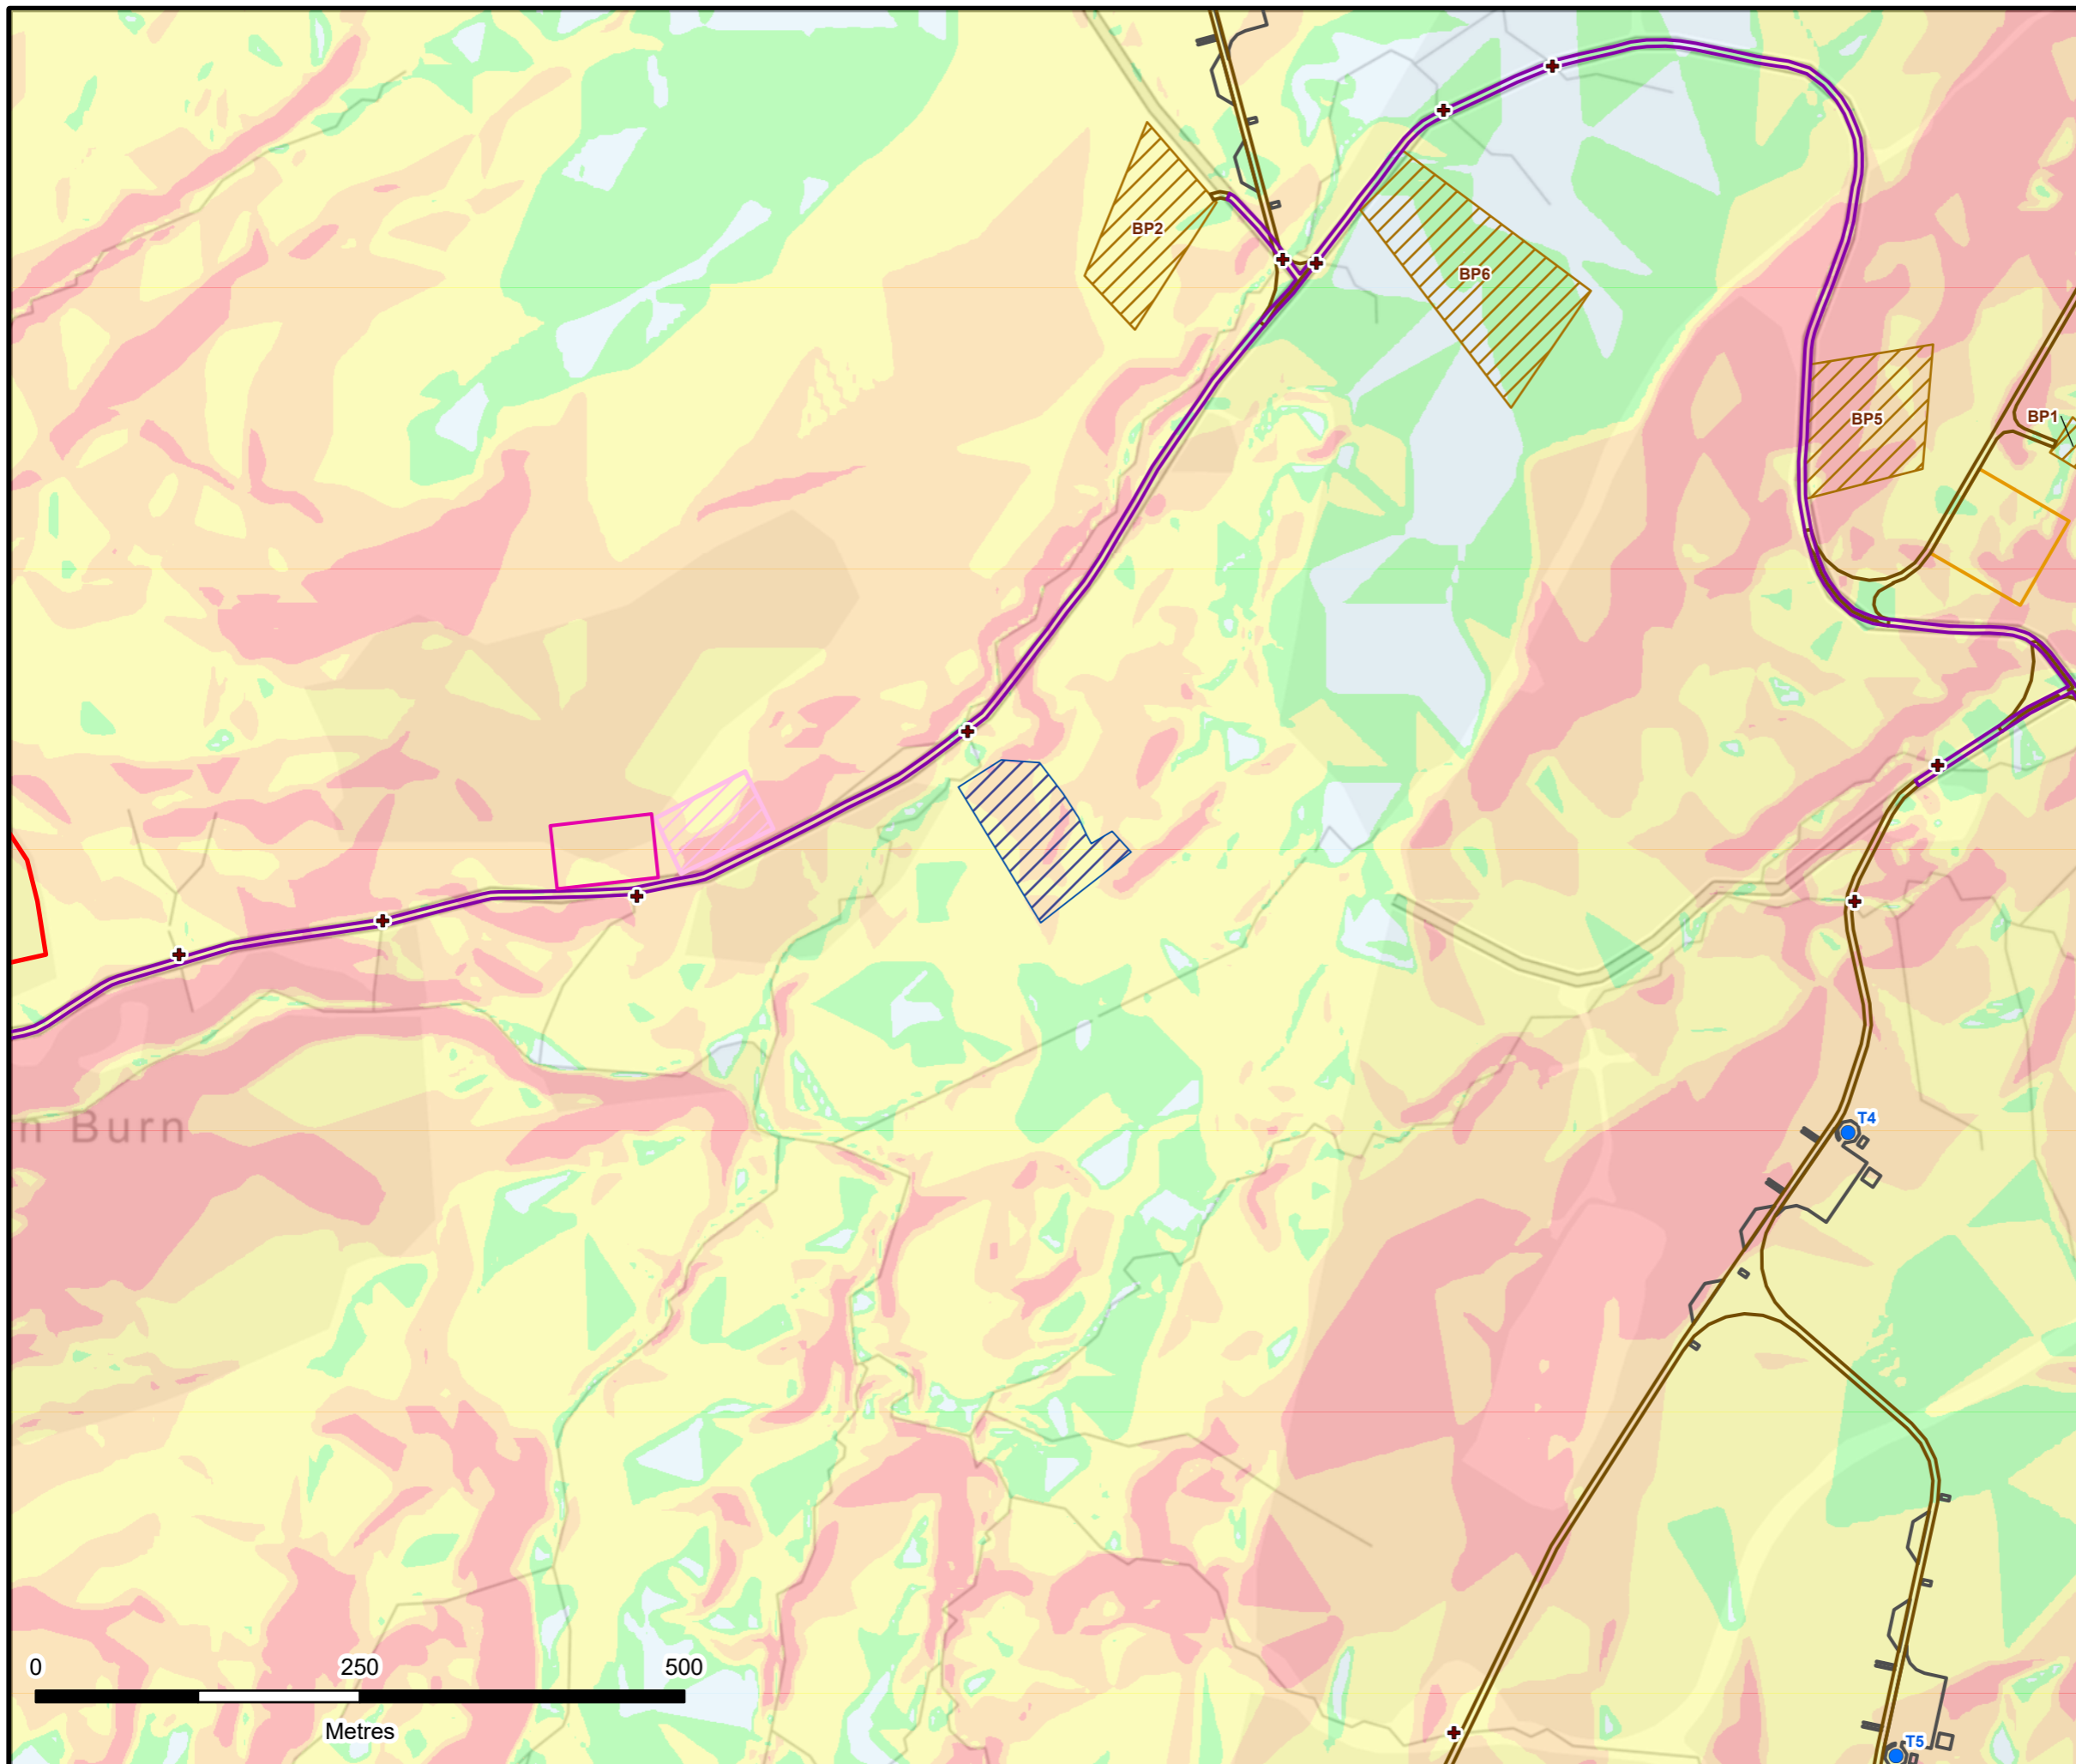



KILLEAN WIND FARM PLHRA


 



FIGURE 9.1.8d

SLOPE

Reproduced from Ordnance Survey digital data © Crown copyright and database rights 2024. All rights reserved. License number 0100031673.

-  Site Boundary
-  Proposed Turbine Location
-  Proposed Substation Compound
-  Proposed Hardstanding
-  Proposed Temporary Construction Compound
-  Proposed Borrow Pit Search Area
-  Proposed Temporary Concrete Batching Plant
-  Proposed Passing Places
-  Proposed Watercourse Crossing
-  Proposed Site Track
-  Proposed Upgraded Site Track
-  Area Outside Site Boundary

Slope (Degrees)

-  0 - 2
-  2 - 4
-  4 - 8
-  8 - 12
-  >12




LAYOUT DWG: XXXXXDXXX-XX T-LAYOUT NO: PSC0kn049


DRAWING NUMBER
405.064984.00001.0022.0

SCALE - 1:5,000 @ A3

**PLHRA
2024**

THIS DRAWING IS THE PROPERTY OF RENEWABLE ENERGY SYSTEMS LTD. AND NO REPRODUCTION MAY BE MADE IN WHOLE OR IN PART WITHOUT PERMISSION

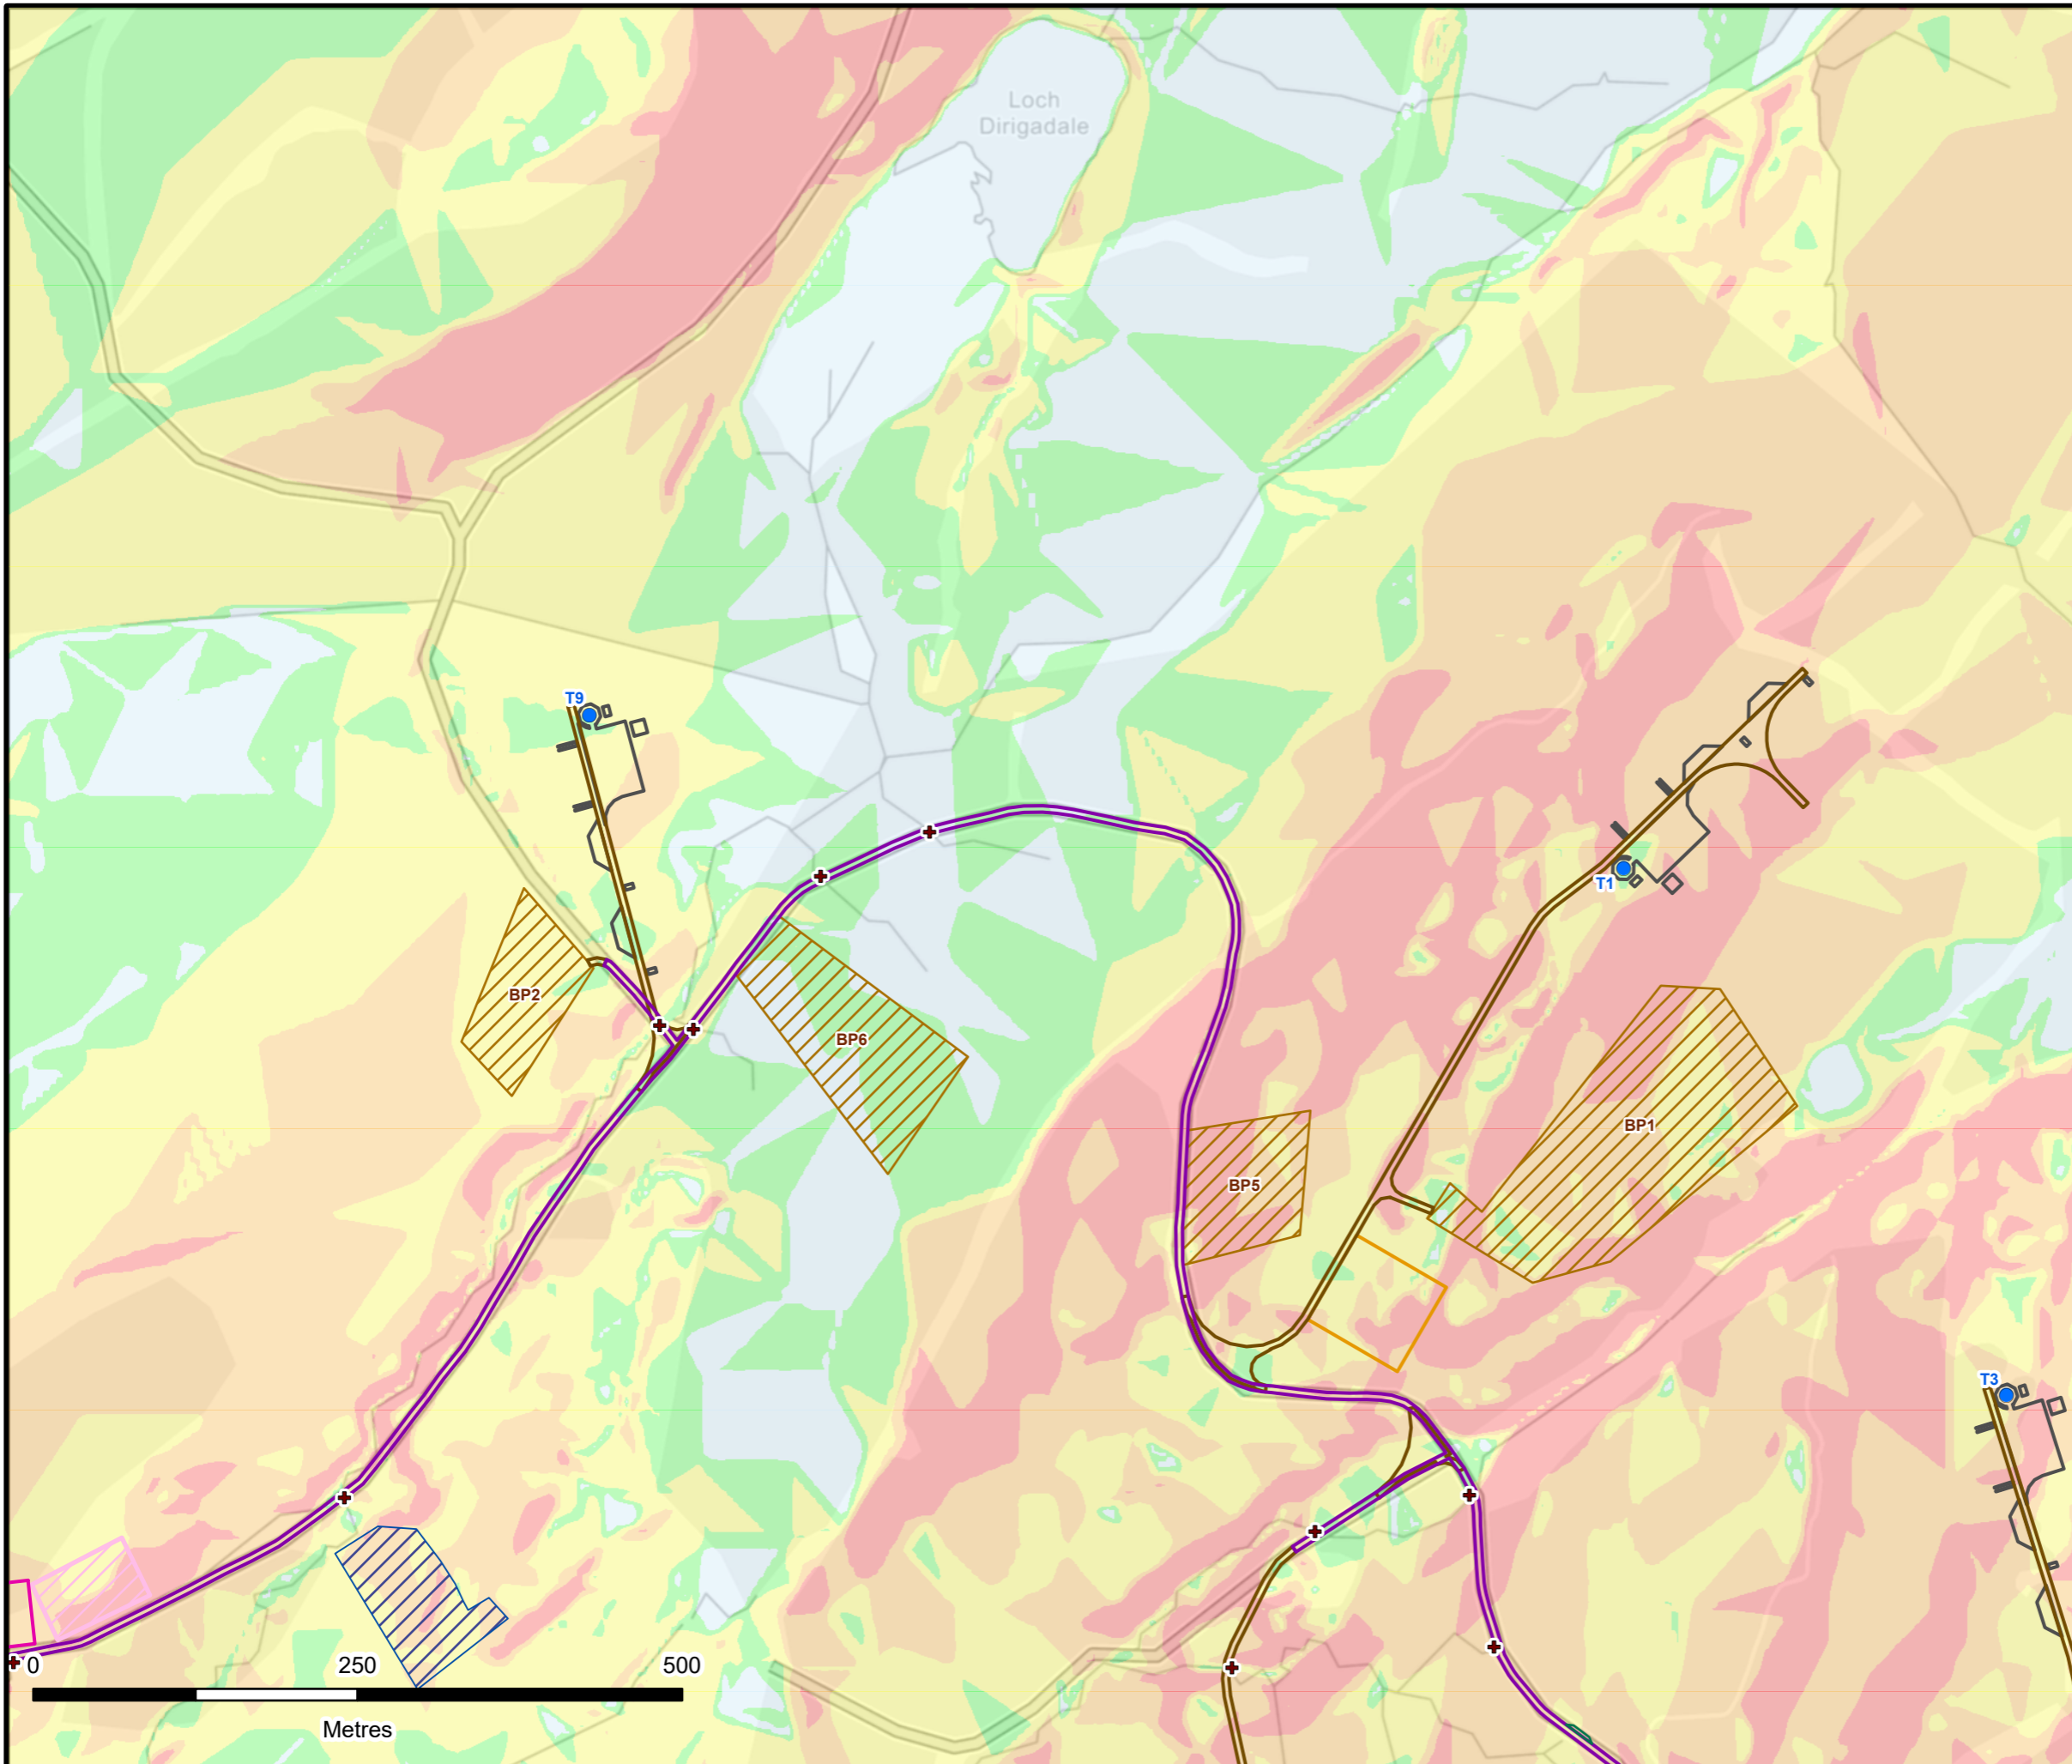

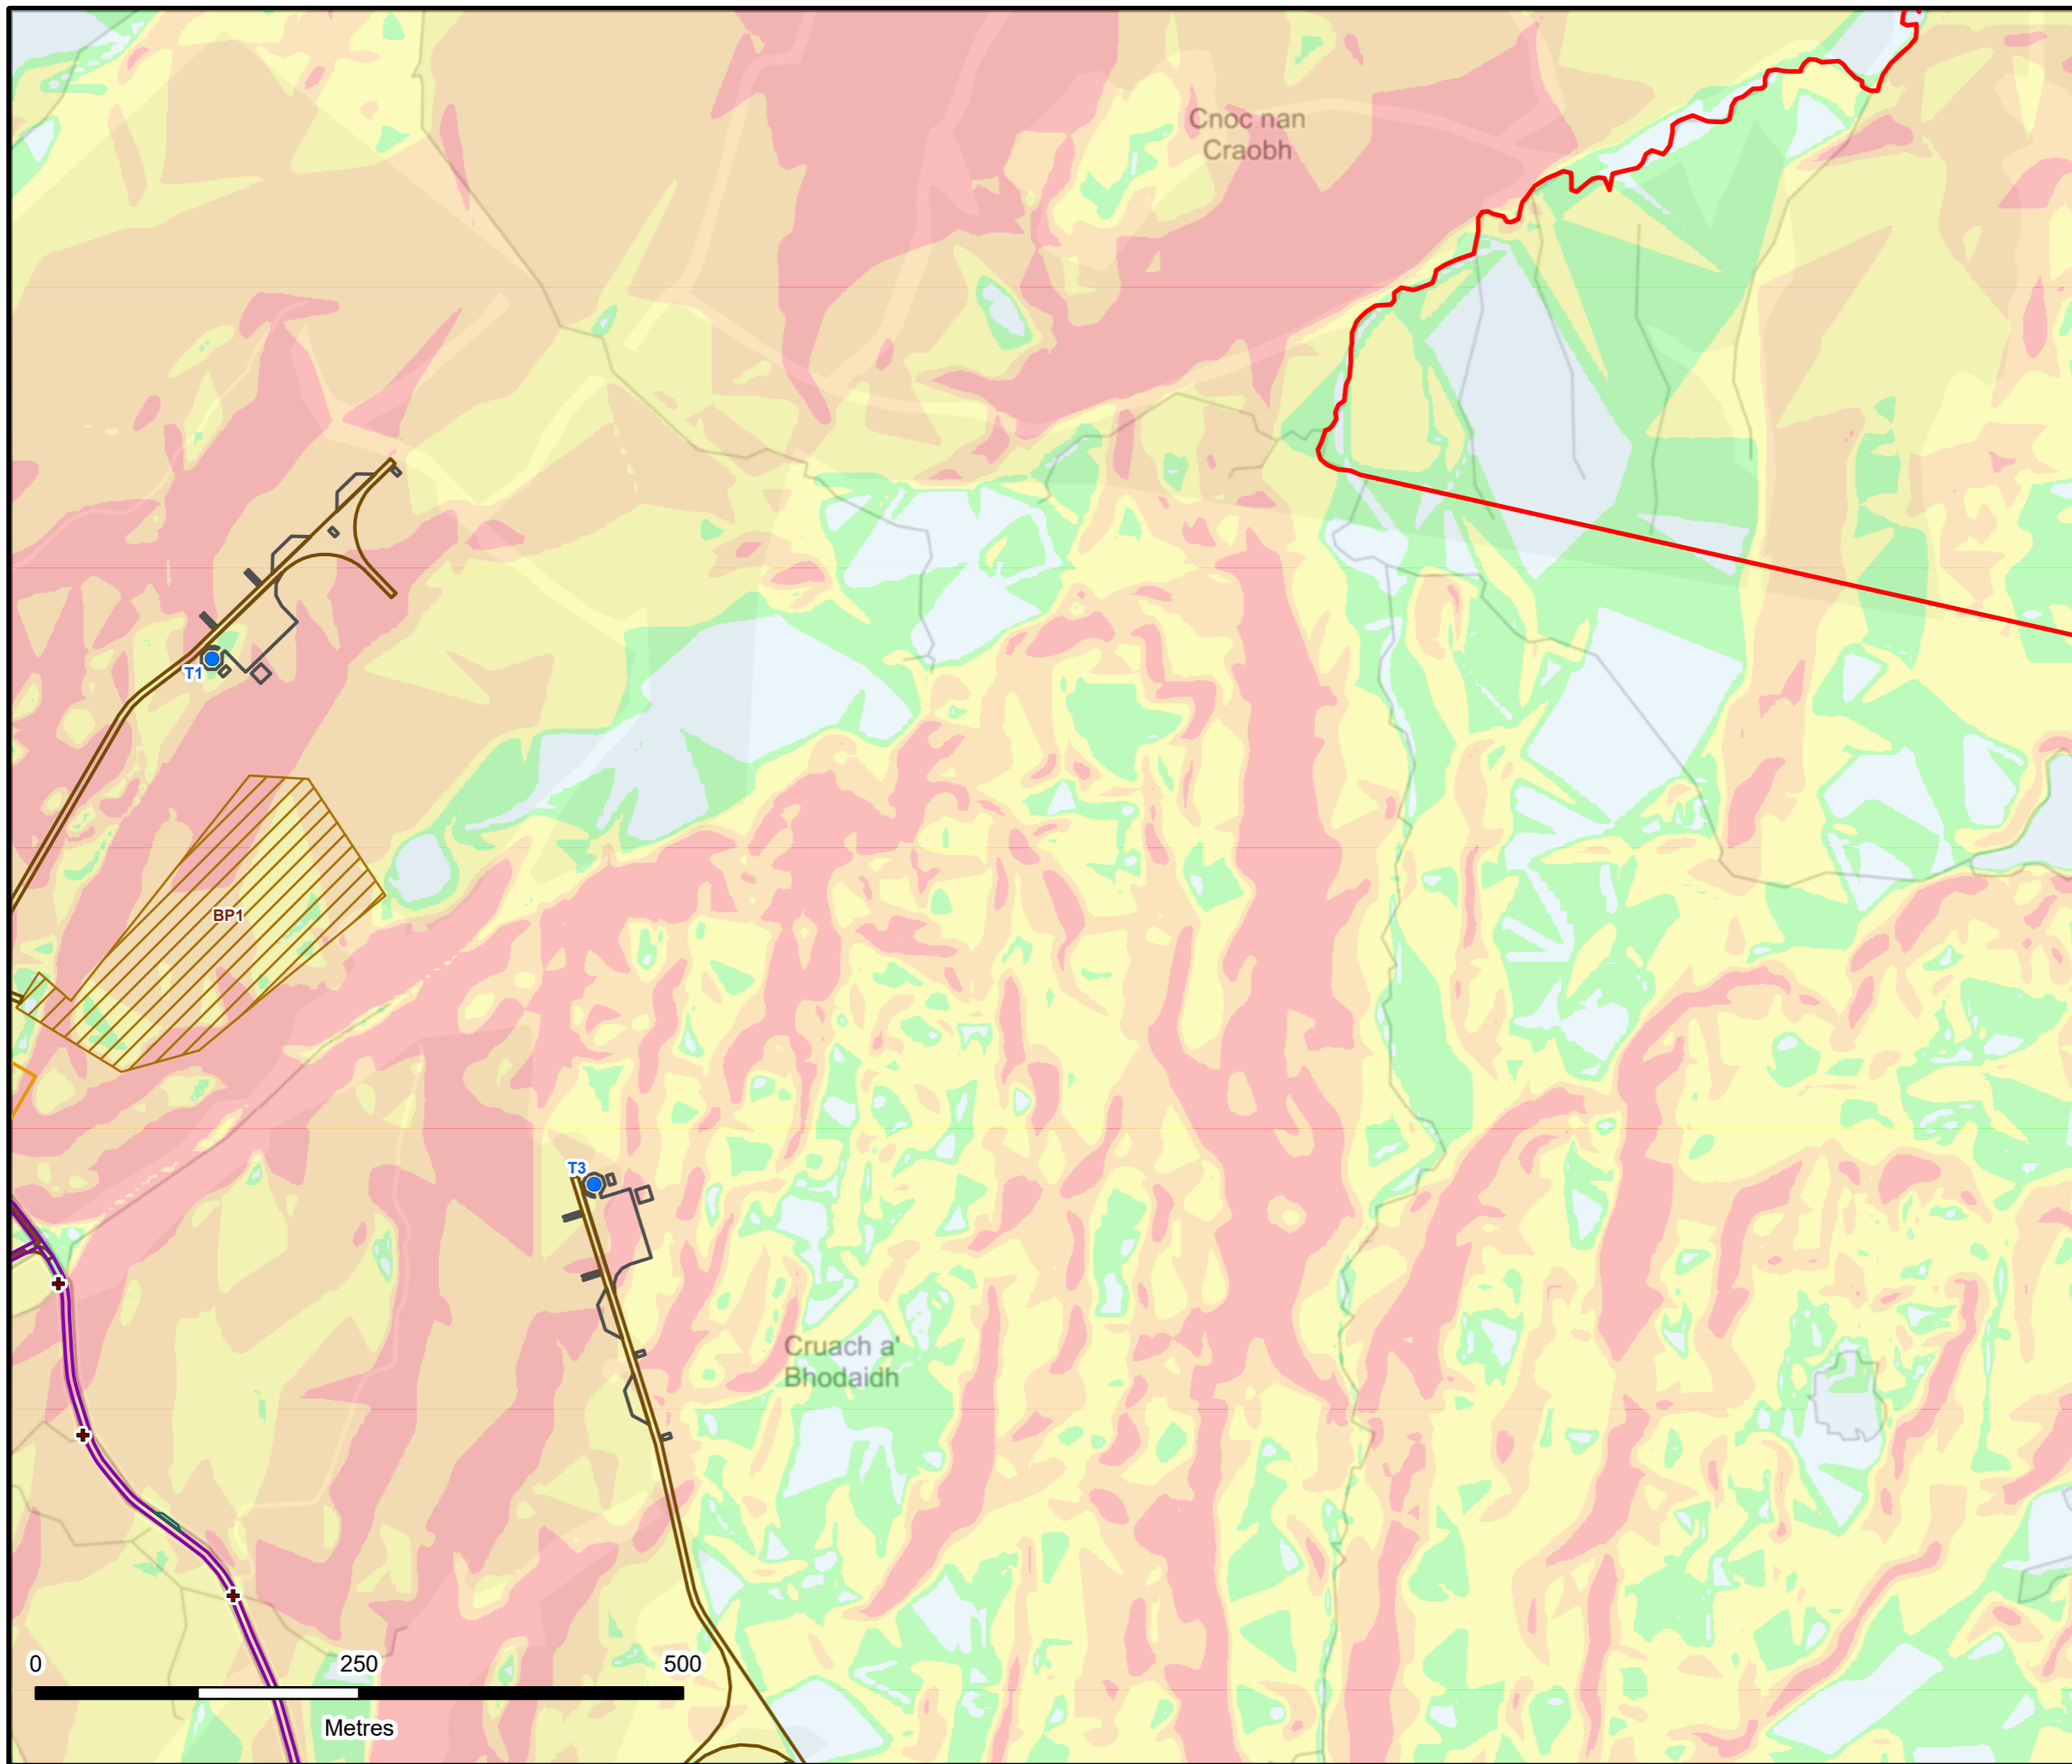

**KILLEAN WIND FARM
PLHRA**

FIGURE 9.1.8e

SLOPE

Reproduced from Ordnance Survey digital data © Crown copyright and database rights 2024. All rights reserved. License number 0100031673.

- Site Boundary
- Proposed Turbine Location
- Proposed Substation Compound
- Proposed Hardstanding
- Proposed Borrow Pit Search Area
- Proposed Passing Places
- + Proposed Watercourse Crossing
- Proposed Site Track
- Proposed Upgraded Site Track

Slope (Degrees)

- 0 - 2
- 2 - 4
- 4 - 8
- 8 - 12
- >12



LAYOUT DWG: XXXXXDXXX-XX T-LAYOUT NO: PSCOkIn049

DRAWING NUMBER
405.064984.00001.0022.0

SCALE - 1:5,000 @ A3

**PLHRA
2024**








 
 



THIS DRAWING IS THE PROPERTY OF RENEWABLE ENERGY SYSTEMS LTD. AND NO REPRODUCTION MAY BE MADE IN WHOLE OR IN PART WITHOUT PERMISSION



KILLEAN WIND FARM PLHRA

FIGURE 9.1.8f SLOPE

Reproduced from Ordnance Survey digital data © Crown copyright and database rights 2024. All rights reserved. License number 0100031673.

-  Site Boundary
 -  Proposed Turbine Location
 -  Proposed Hardstanding
 -  Proposed Borrow Pit Search Area
 -  Proposed Watercourse Crossing
 -  Proposed Site Track
 -  Proposed Upgraded Site Track
- Slope (Degrees)**
-  0 - 2
 -  2 - 4
 -  4 - 8
 -  8 - 12
 -  >12





LAYOUT DWG: XXXXXDXXX-XX T-LAYOUT NO: PSC0kn049

DRAWING NUMBER
405.064984.00001.0022.0

SCALE - 1:5,000 @ A3

**PLHRA
2024**

THIS DRAWING IS THE PROPERTY OF RENEWABLE ENERGY SYSTEMS LTD. AND NO REPRODUCTION MAY BE MADE IN WHOLE OR IN PART WITHOUT PERMISSION

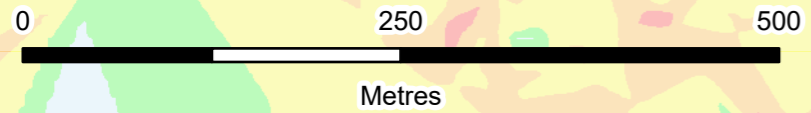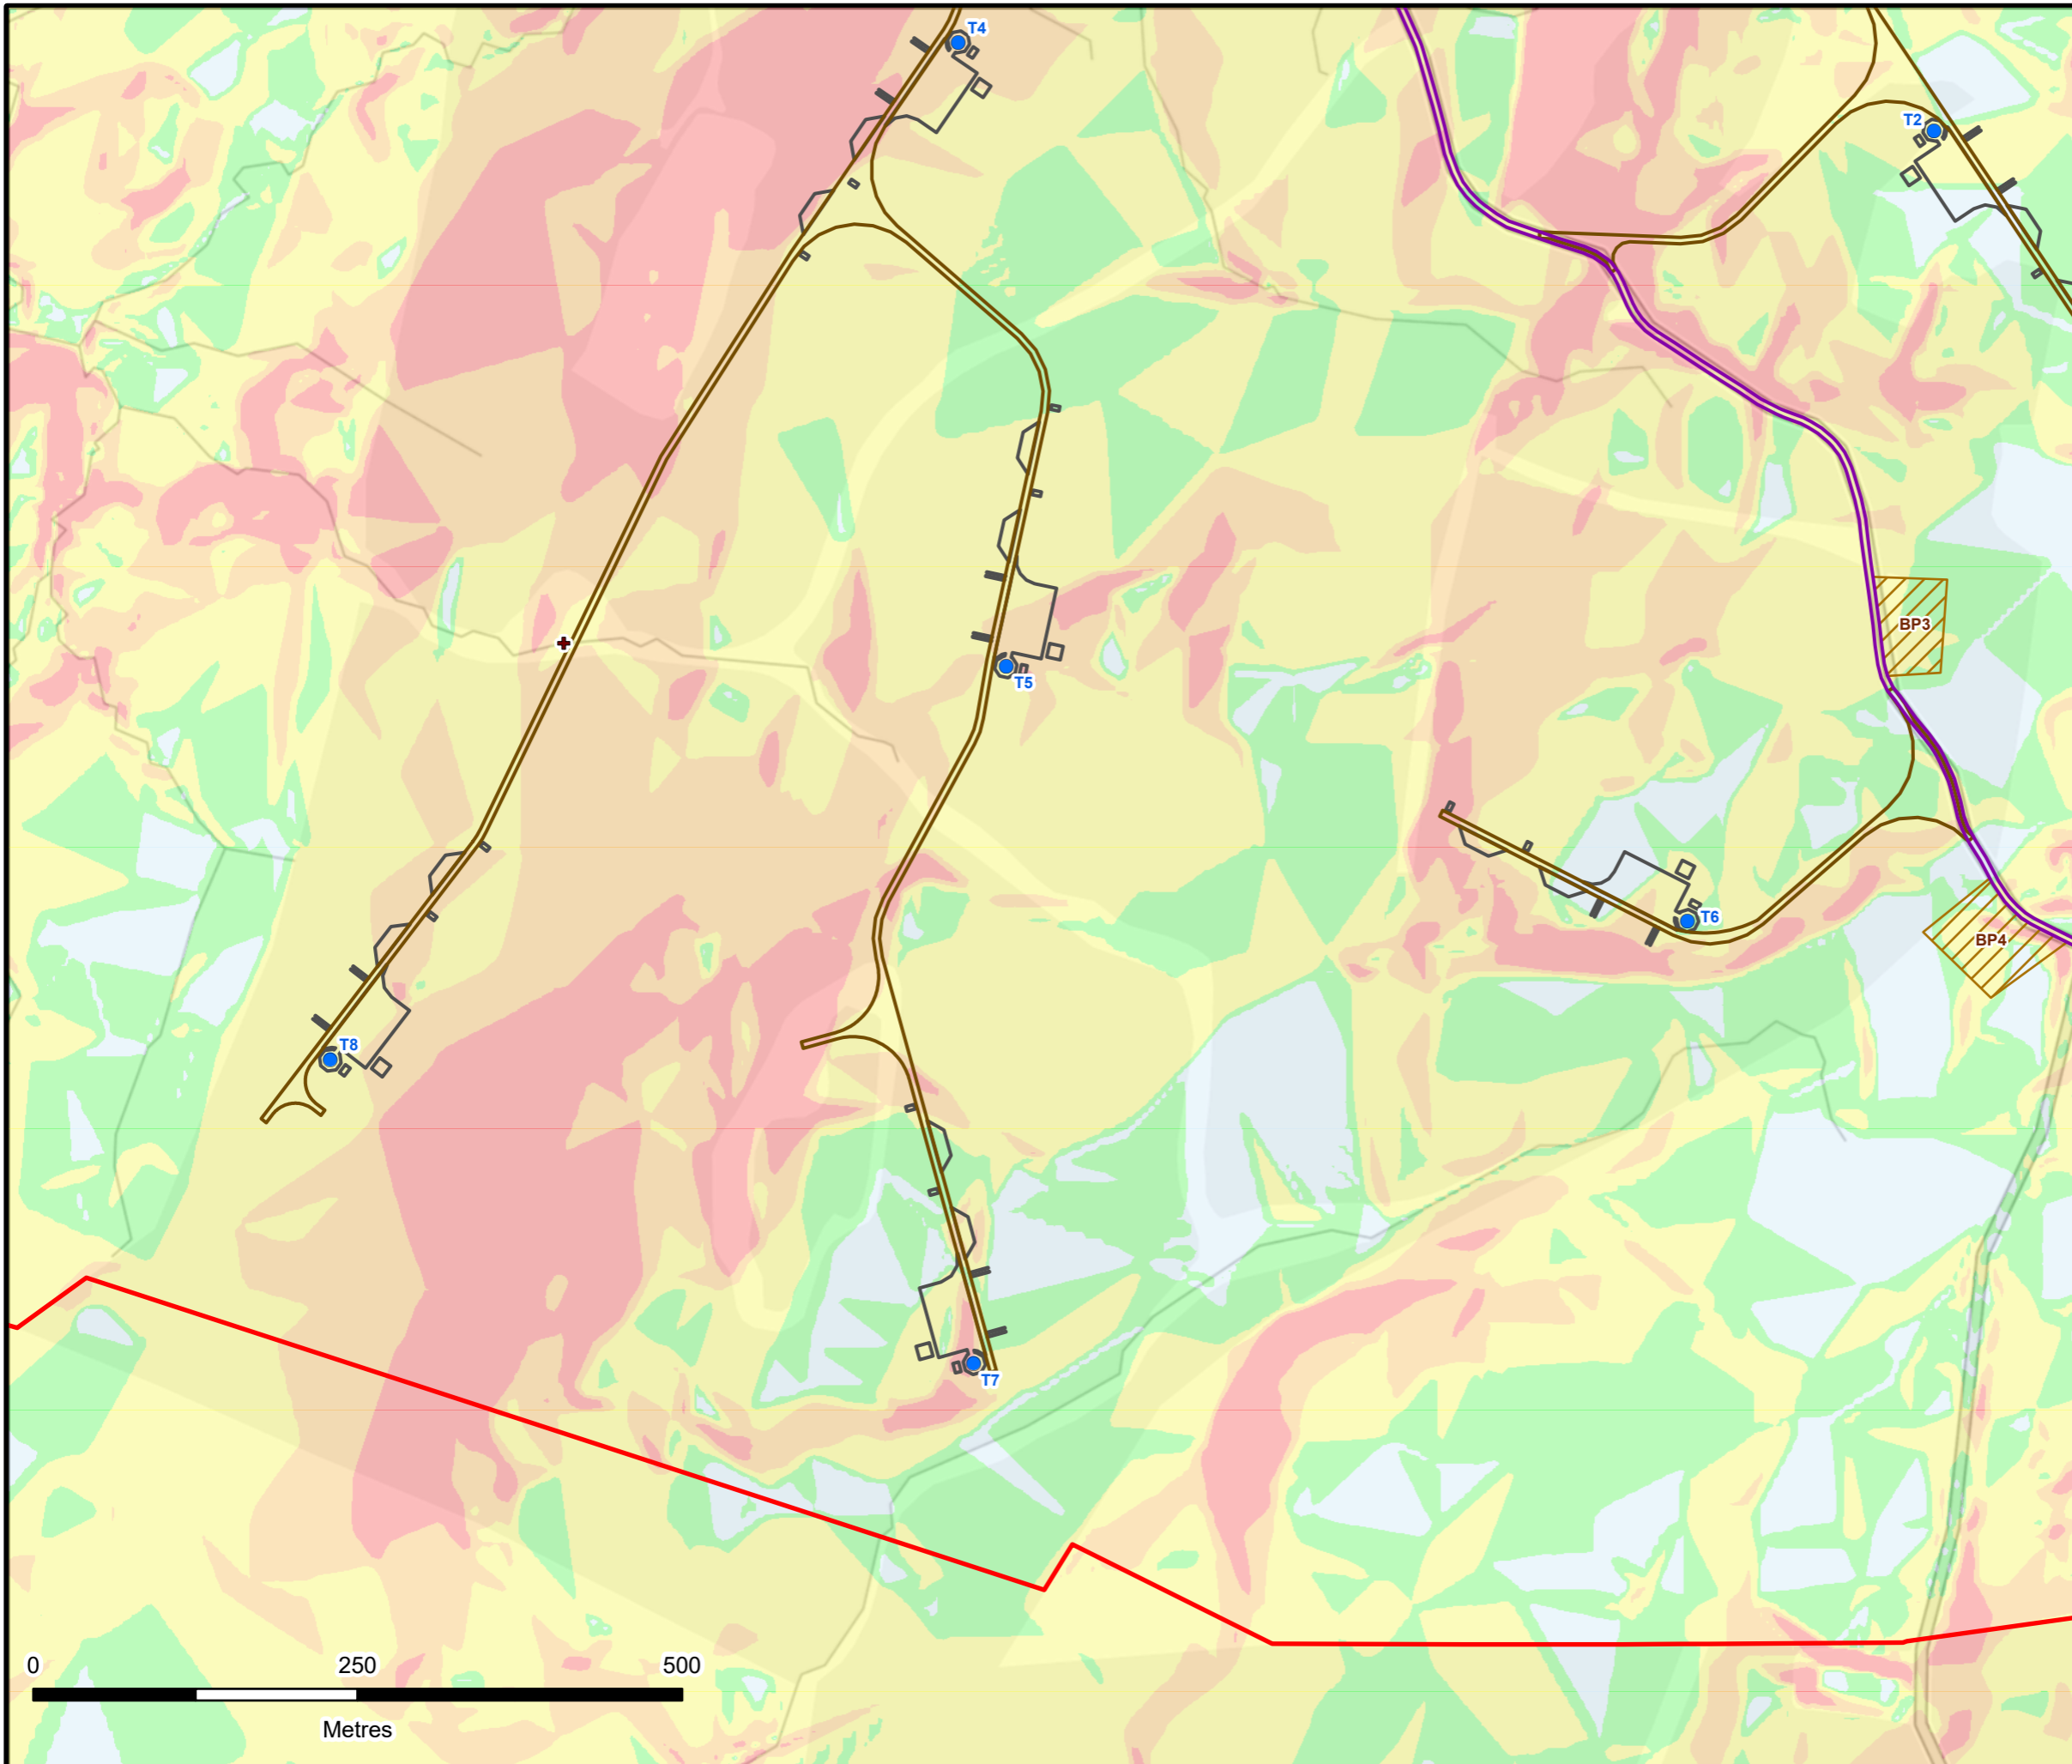











**KILLEAN WIND FARM
PLHRA**




 

FIGURE 9.1.8g


SLOPE

Reproduced from Ordnance Survey digital data © Crown copyright and database rights 2024. All rights reserved. License number 0100031673.

-  Site Boundary
-  Proposed Turbine Location
-  Proposed Hardstanding
-  Proposed Borrow Pit Search Area
-  Proposed Watercourse Crossing
-  Proposed Site Track
-  Proposed Upgraded Site Track
-  Proposed Existing Public Road

Slope (Degrees)

  -  0 - 2
-  2 - 4
-  4 - 8
-  8 - 12
-  >12

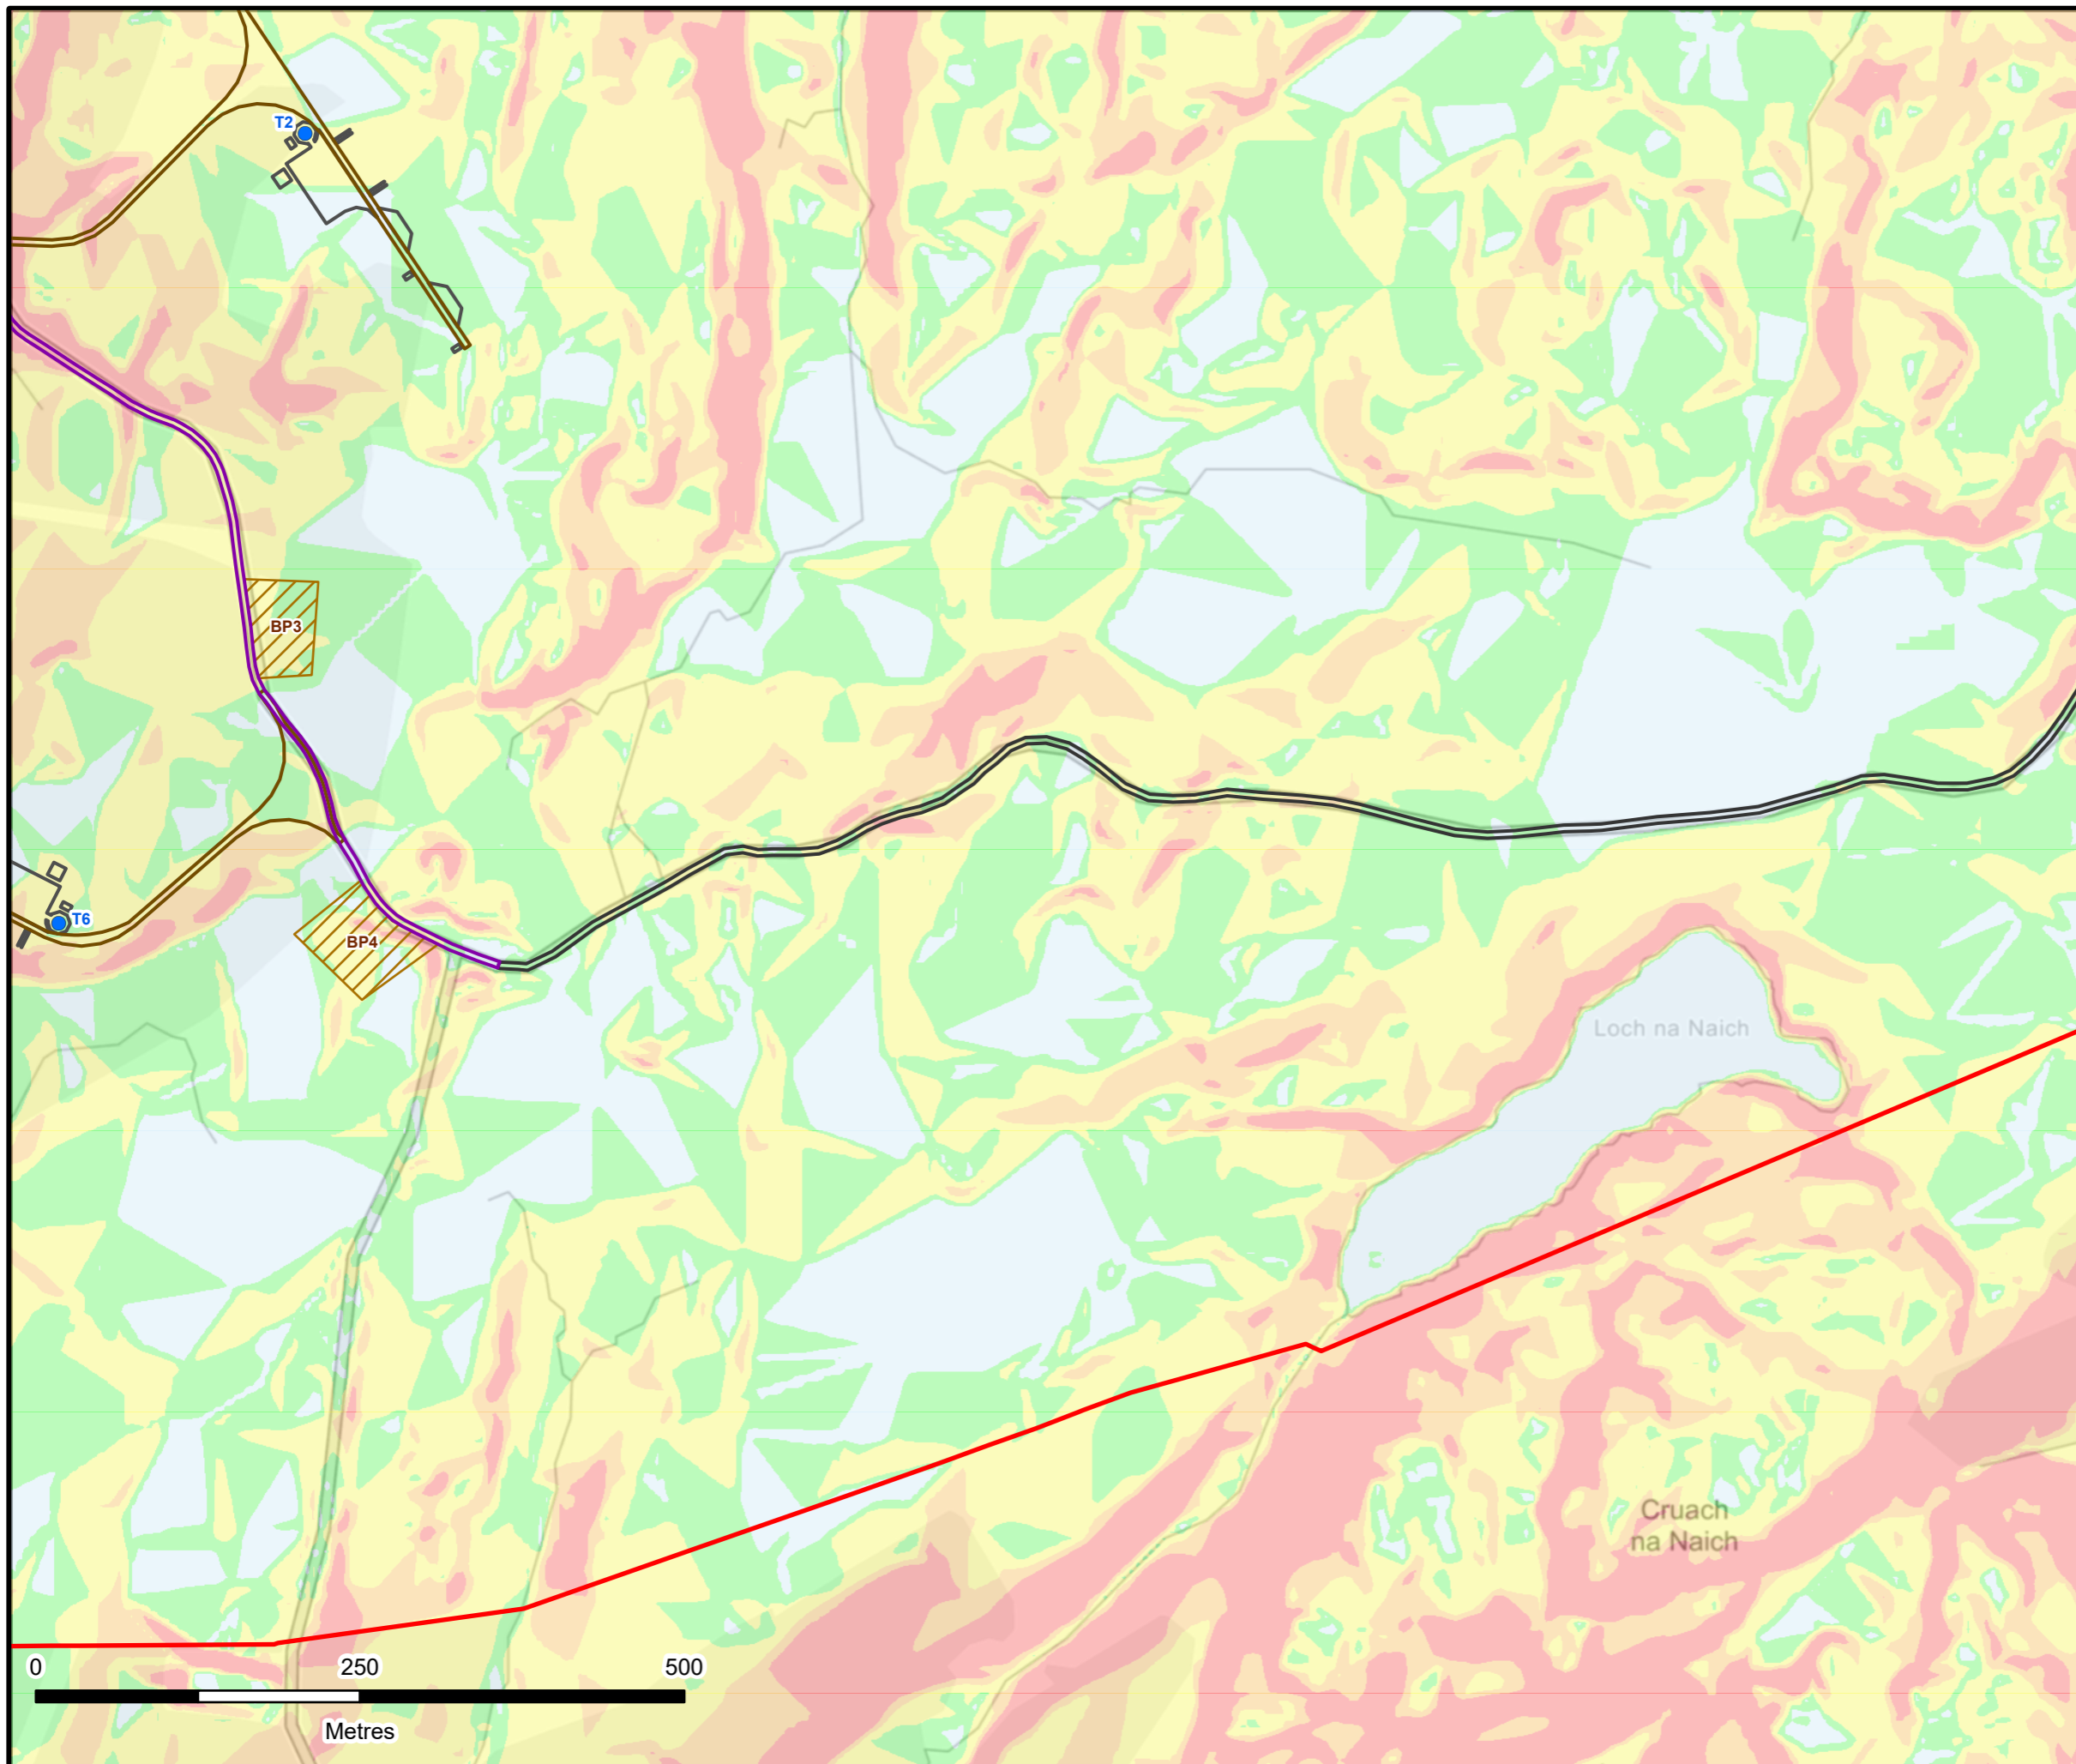

LAYOUT DWG: XXXXXDXXXX-XX T-LAYOUT NO: PSCOkIn049

DRAWING NUMBER
405.064984.00001.0022.0

SCALE - 1:5,000 @ A3

**PLHRA
2024**

THIS DRAWING IS THE PROPERTY OF RENEWABLE ENERGY SYSTEMS LTD. AND NO REPRODUCTION MAY BE MADE IN WHOLE OR IN PART WITHOUT PERMISSION