


**KILLEAN
WIND FARM**

FIGURE 2.1

**TYPICAL WIND TURBINE
ELEVATION**

TIP HEIGHT: 180m

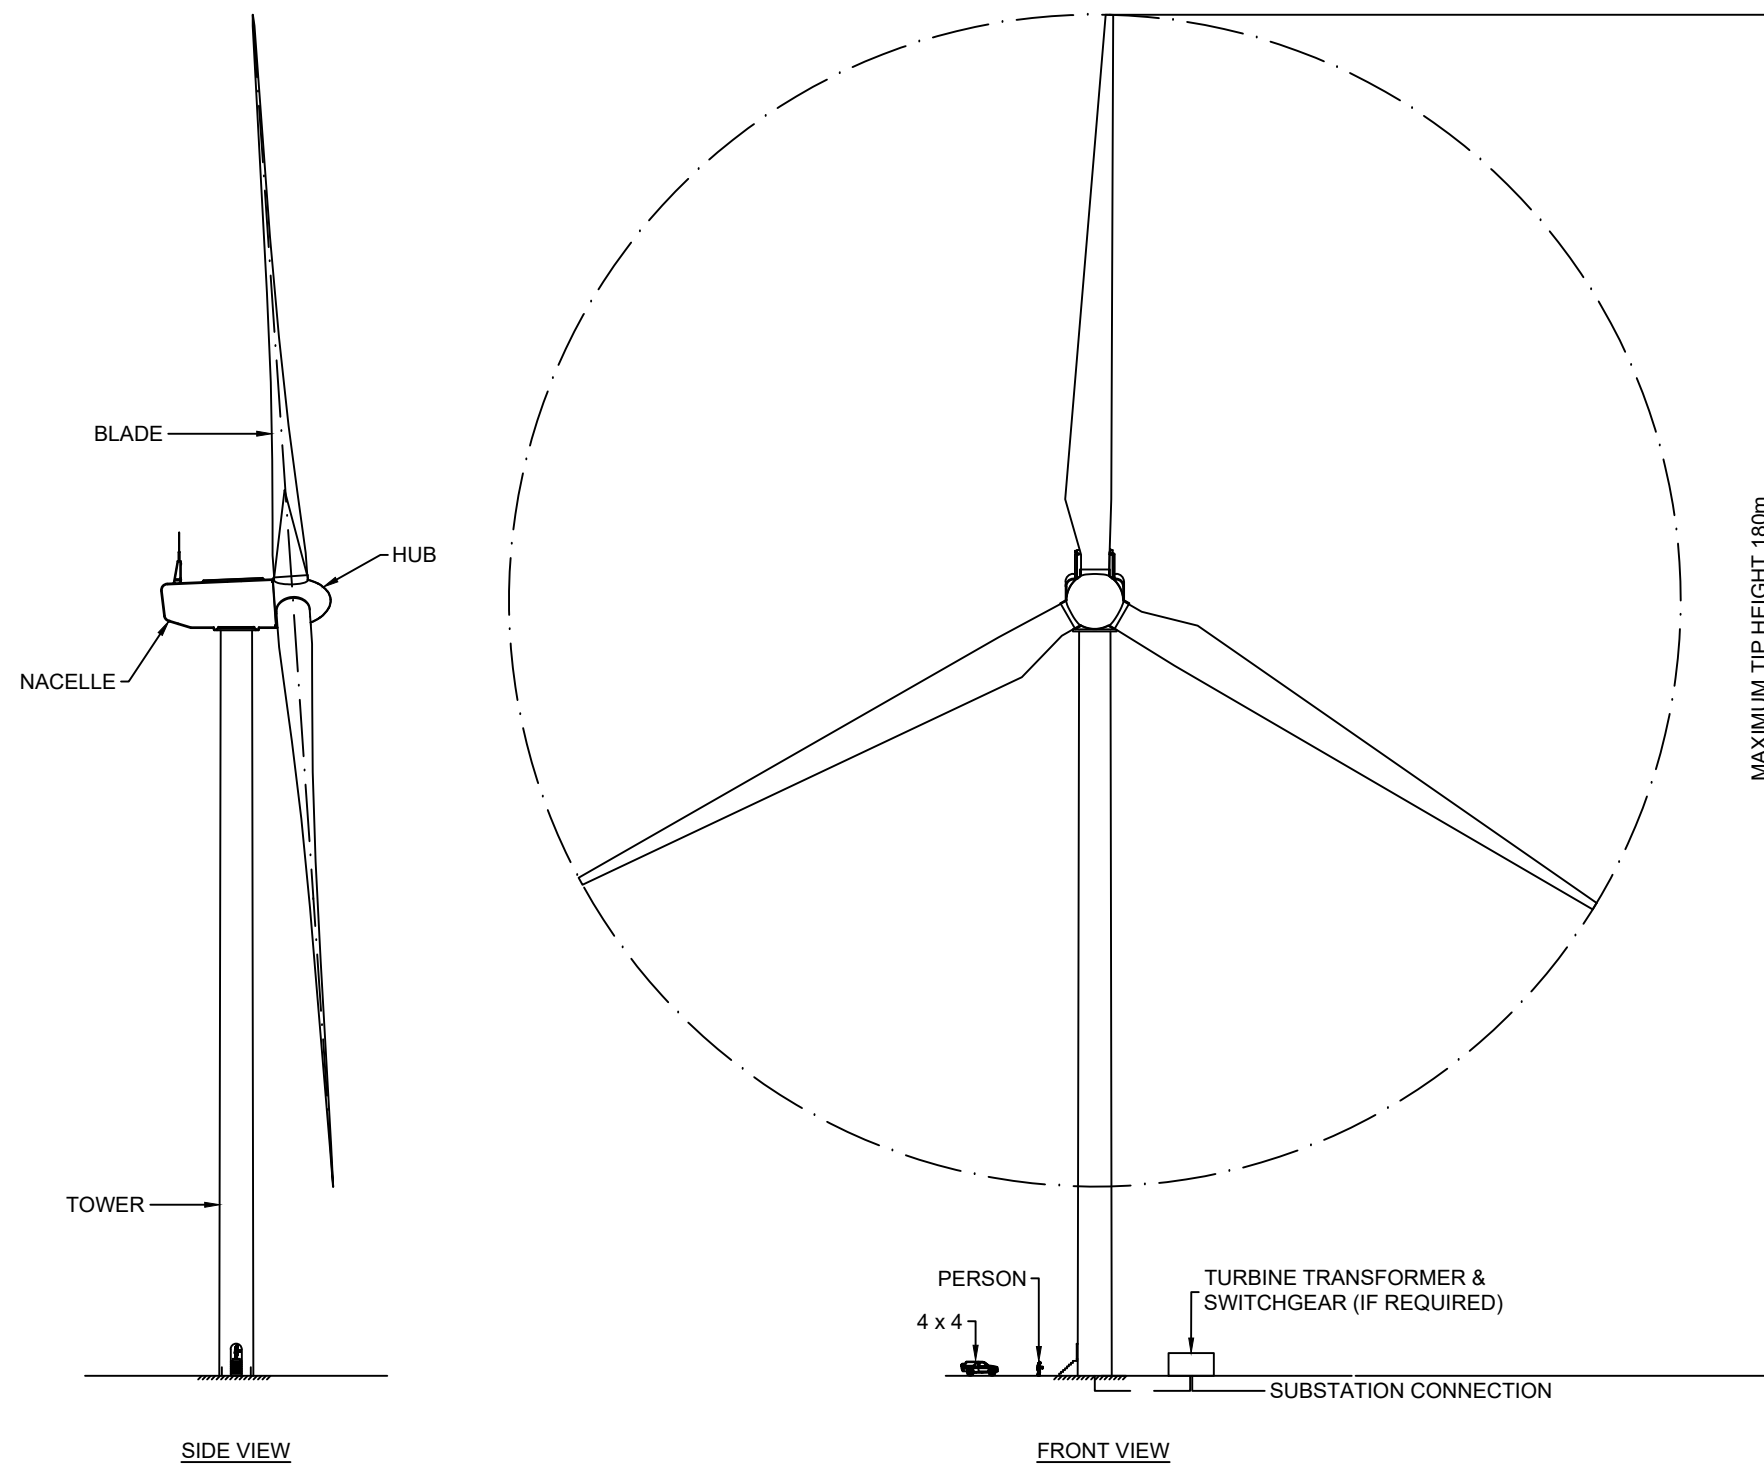

PHOTOGRAPH OF TYPICAL TURBINE

LAYOUT DWG	N/A	T-LAYOUT NO.	N/A
------------	-----	--------------	-----

DRAWING NUMBER	03226-RES-WTG-DR-PT-001	REV	1
----------------	-------------------------	-----	---

SCALE - 1:1000 @ A3

**ENVIRONMENTAL IMPACT
ASSESSMENT REPORT 2024**

THIS DRAWING IS THE PROPERTY OF RENEWABLE ENERGY SYSTEMS LTD. AND NO REPRODUCTION MAY BE MADE IN WHOLE OR IN PART WITHOUT PERMISSION