


Updated design

Following our previous consultation in November 2023 and the outcome of further environmental and technical studies, we have reduced the number of proposed turbines from 12 to 10, with an overall installed site generating capacity of 66MW.

Further surveys have also enabled us to add infrastructure including new and upgraded site tracks, the project substation, construction compounds and potential borrow pit locations.

We are now consulting on our revised proposals before applying to the Scottish Government for planning consent.

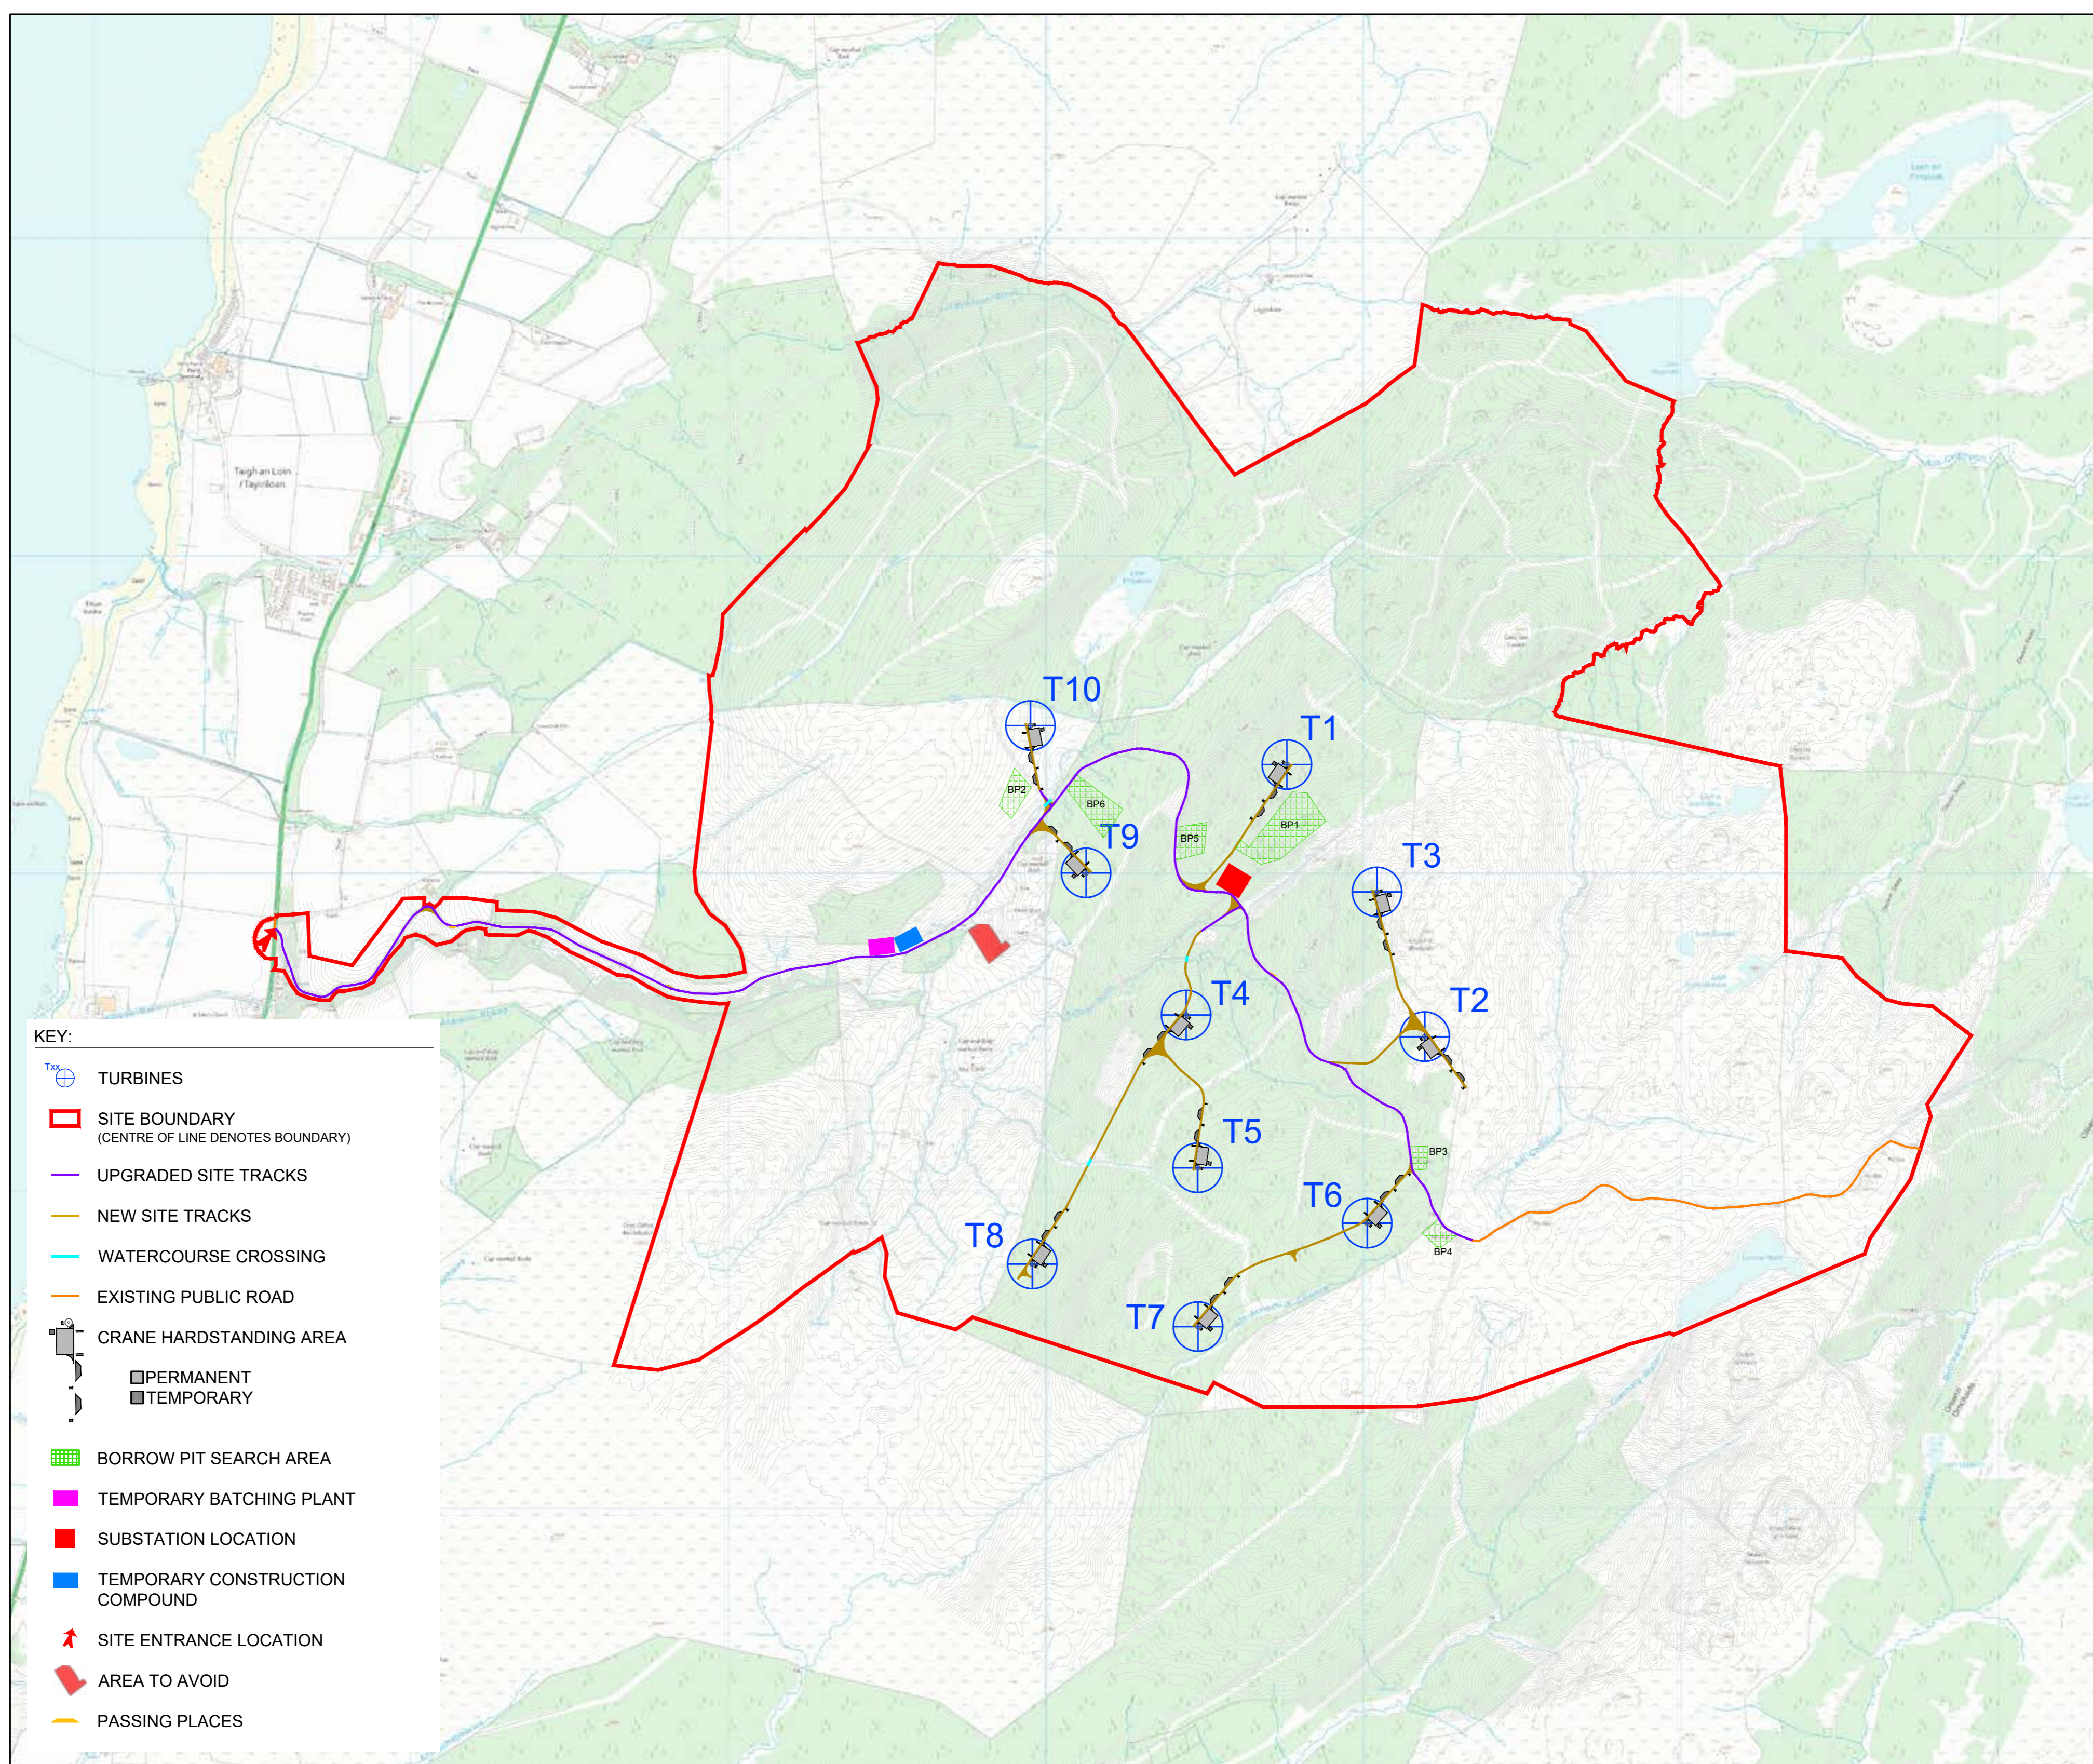

Infrastructure layout