


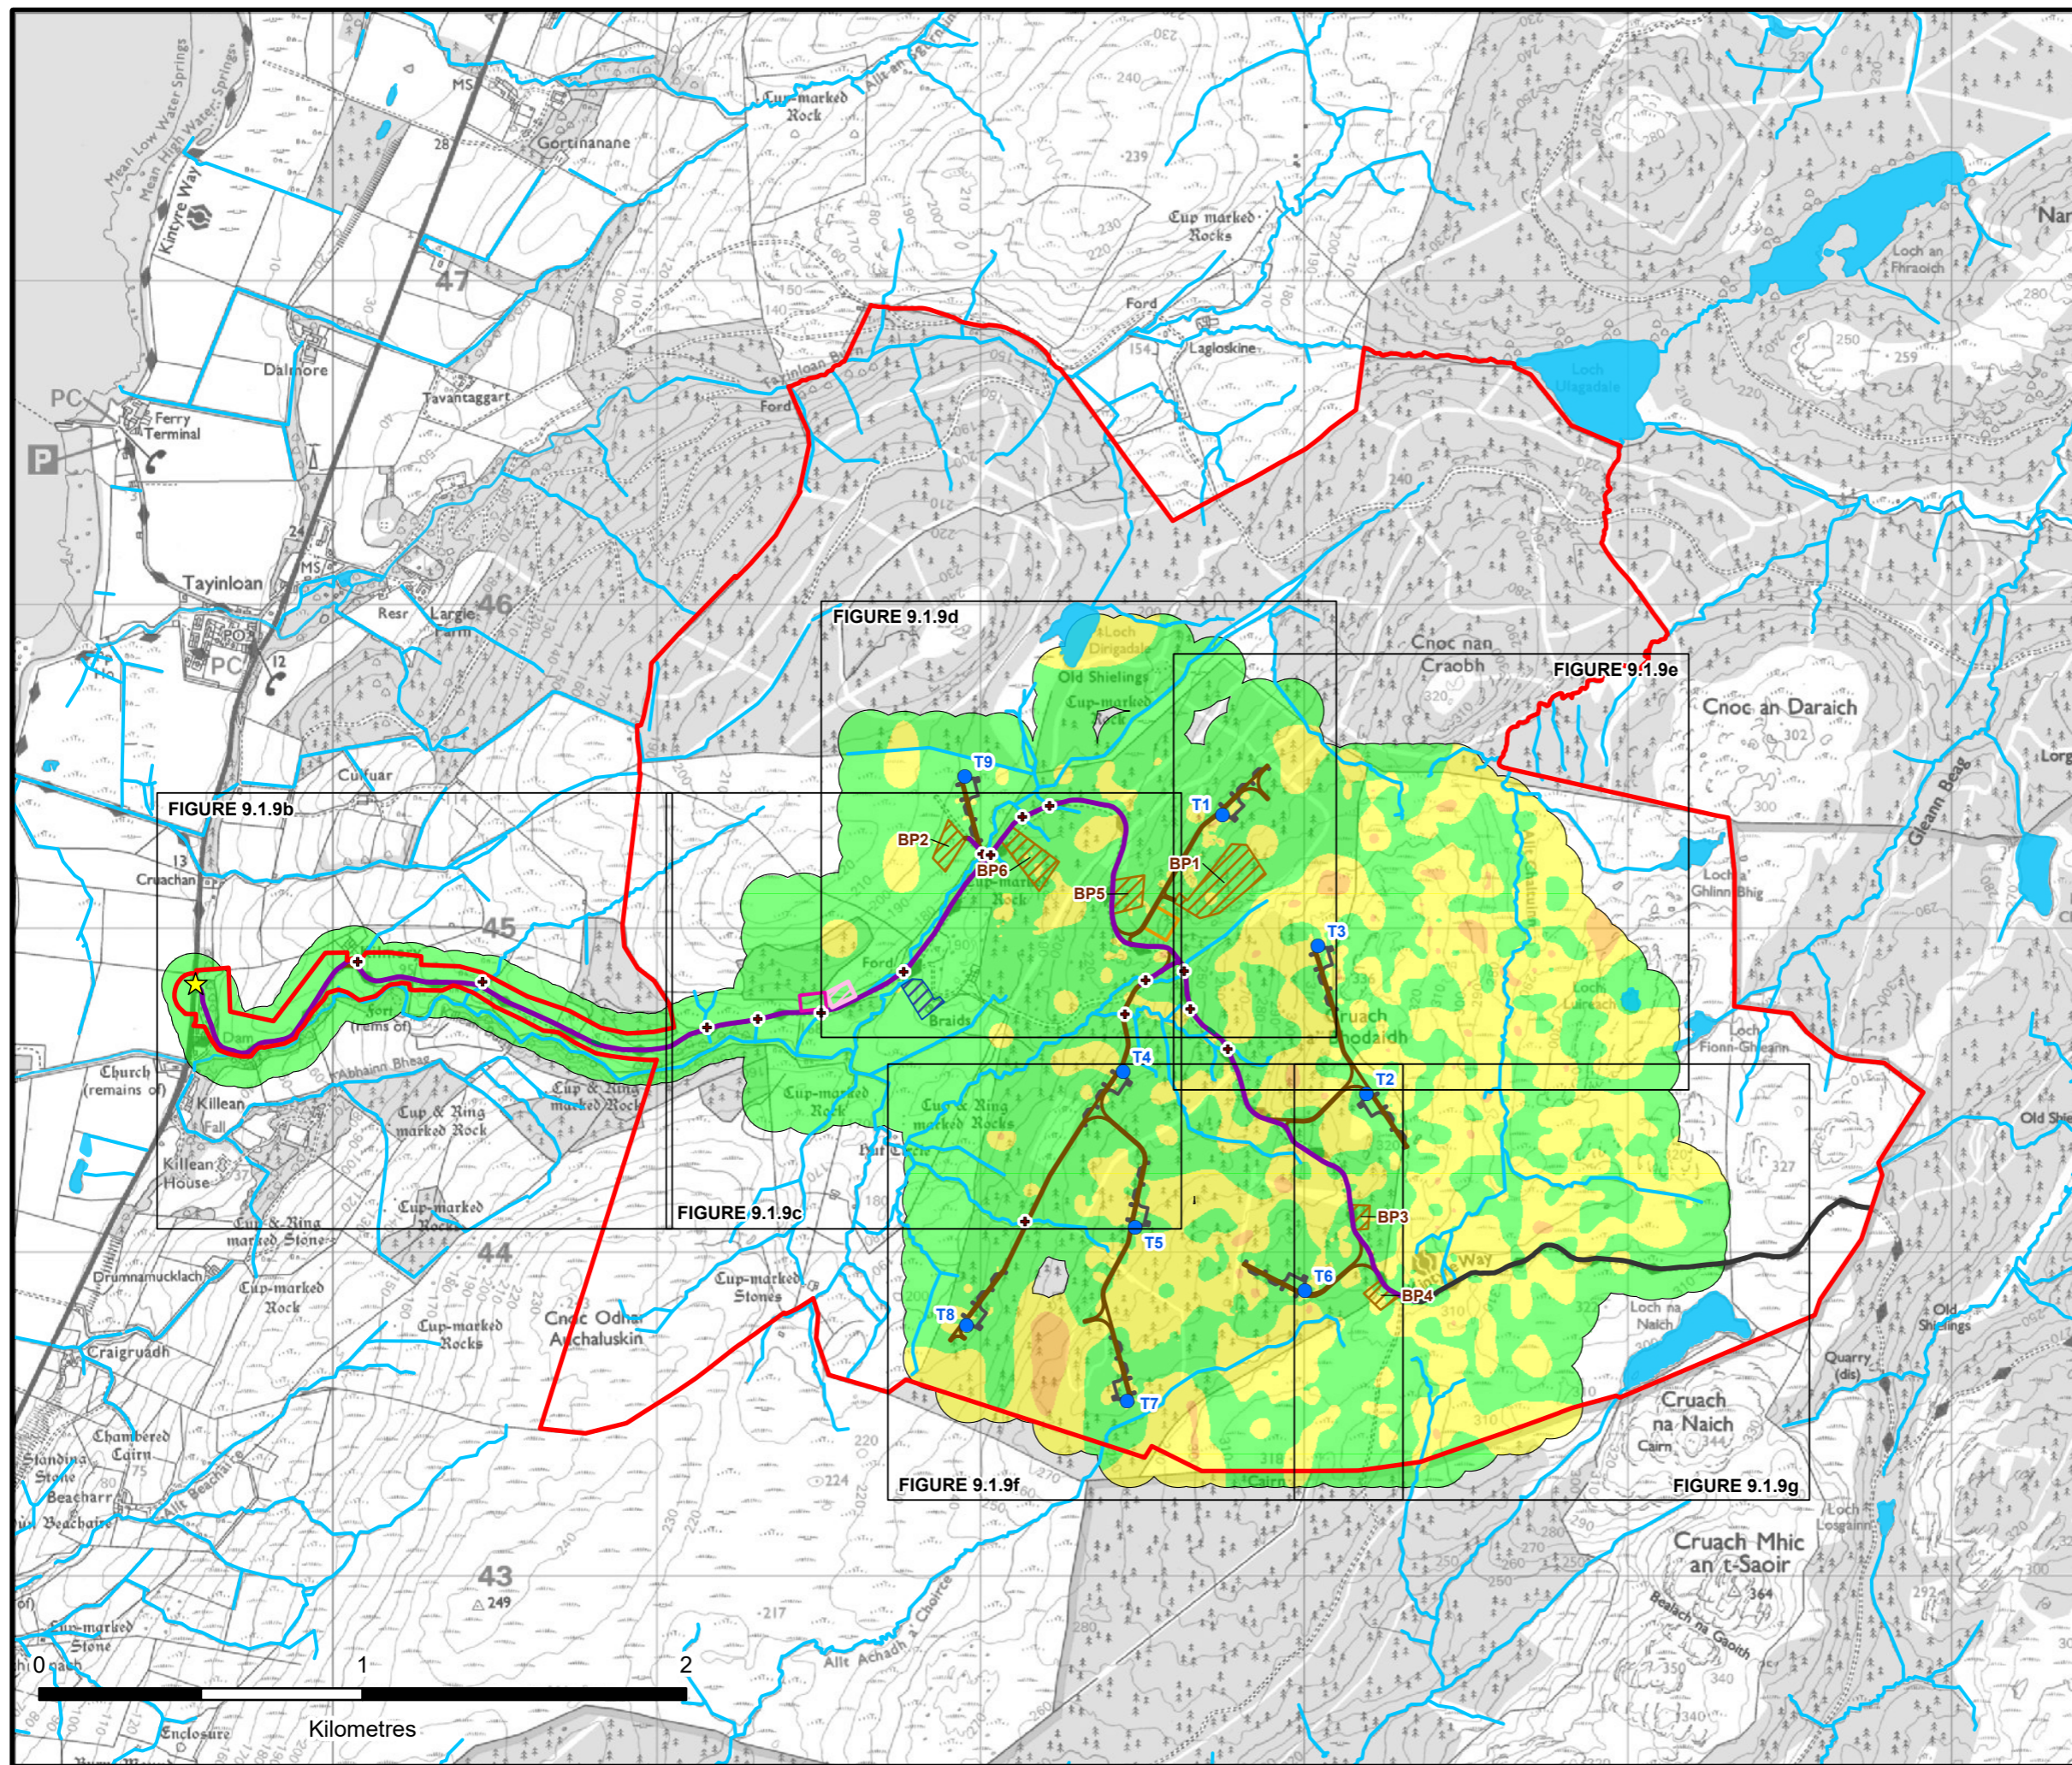

# KILLEAN WIND FARM PLHRA

## FIGURE 9.1.9a

### PEAT SLIDE RISK




Reproduced from Ordnance Survey digital data © Crown copyright and database rights 2024. All rights reserved. License number 0100031673.

- Site Boundary
- Proposed Turbine Location
- Proposed Site Entrance Location
- Proposed Substation Compound
- Proposed Hardstanding
- Proposed Temporary Construction Compound
- Proposed Borrow Pit Search Area
- Proposed Temporary Concrete Batching Plant
- Proposed Passing Places
- Proposed Watercourse Crossing
- Proposed Site Track
- Proposed Upgraded Site Track
- Proposed Existing Public Road
- Area Outside Site Boundary
- Waterbody
- Watercourse

- Peat Slide Risk**
- Medium
  - Low
  - Negligible

PLHRAIndexPages

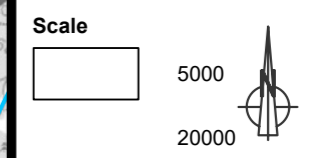


LAYOUT DWG: XXXXXDXXX-XX T-LAYOUT NO: PSC0kIn049

DRAWING NUMBER: **405.064984.00001.0023.0**

SCALE - 1:20,000 @ A3

**PLHRA  
2024**

THIS DRAWING IS THE PROPERTY OF RENEWABLE ENERGY SYSTEMS LTD. AND NO REPRODUCTION MAY BE MADE IN WHOLE OR IN PART WITHOUT PERMISSION

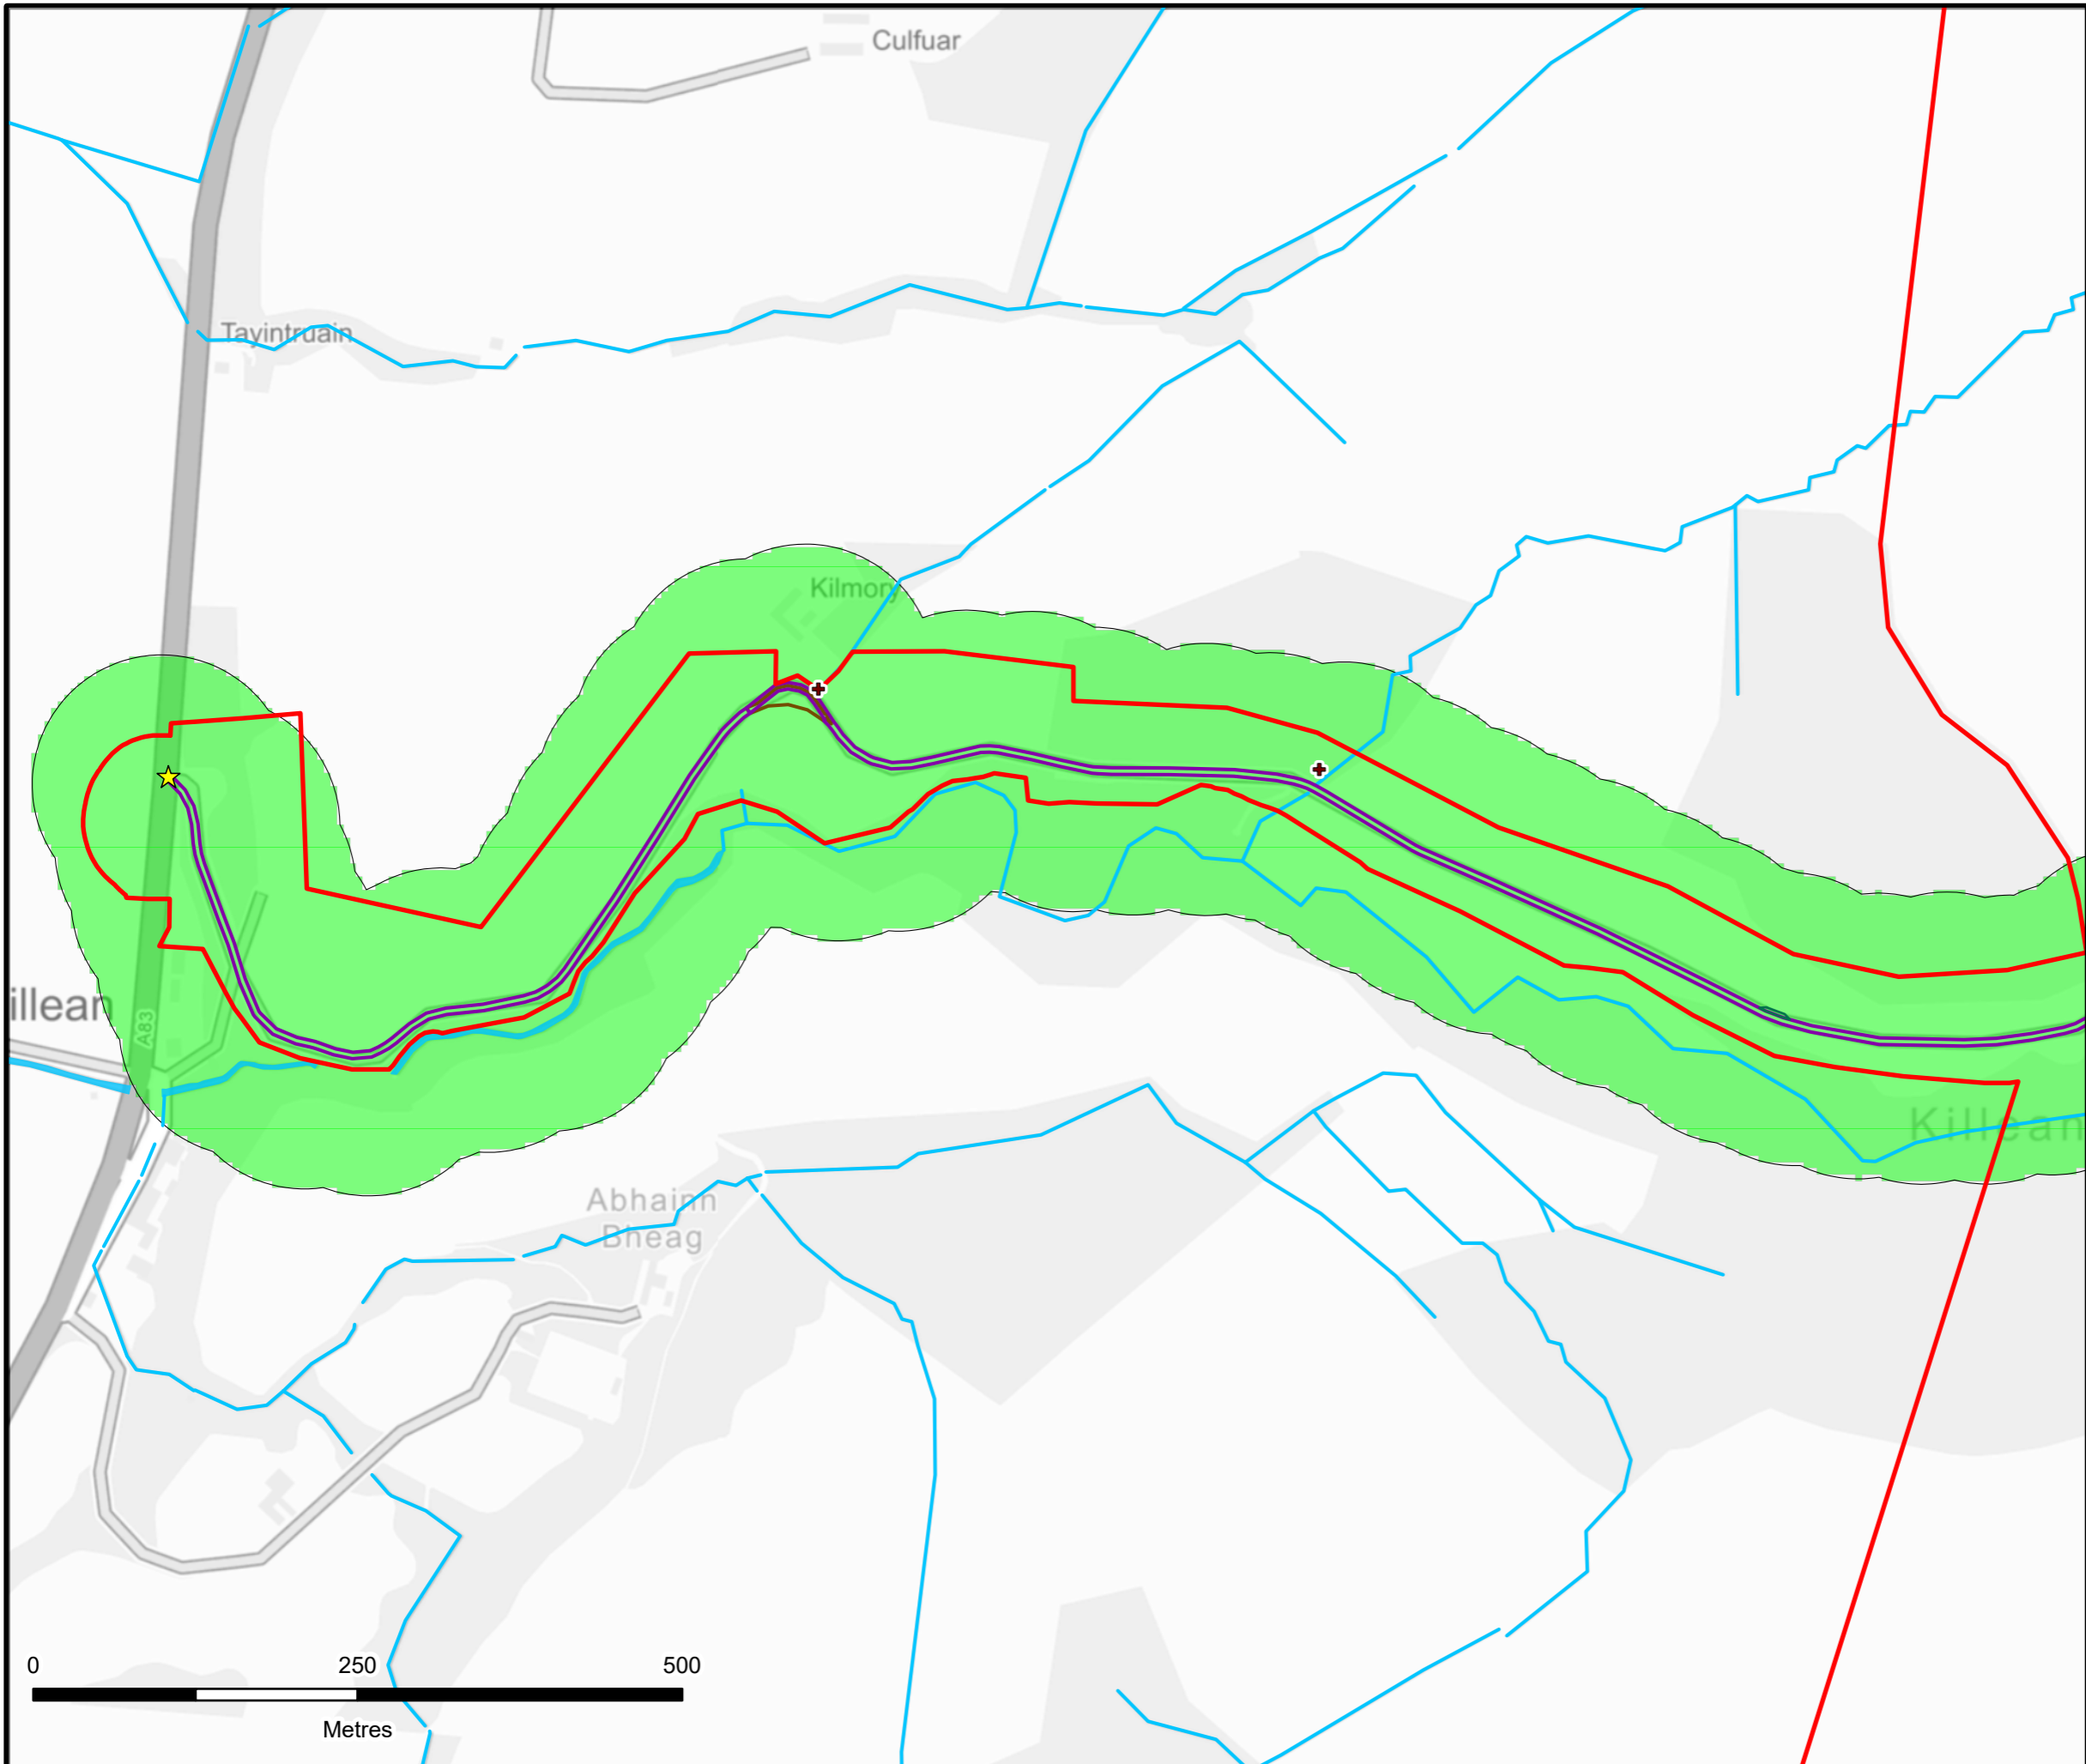

**KILLEAN WIND FARM  
PLHRA**

**FIGURE 9.1.9b**

**PEAT SLIDE RISK**

Reproduced from Ordnance Survey digital data © Crown copyright and database rights 2024. All rights reserved. License number 0100031673.

- Site Boundary
- ★ Proposed Site Entrance Location
- Proposed Passing Places
- + Proposed Watercourse Crossing
- Proposed Site Track
- Proposed Upgraded Site Track
- Waterbody
- Watercourse
- Peat Slide Risk**
- Negligible




LAYOUT DWG: XXXXXDXXXX-XX      T-LAYOUT NO: PSCOkIn049

DRAWING NUMBER  
**405.064984.00001.0023.0**

SCALE - 1:5,000 @ A3

**PLHRA  
2024**

THIS DRAWING IS THE PROPERTY OF RENEWABLE ENERGY SYSTEMS LTD. AND NO REPRODUCTION MAY BE MADE IN WHOLE OR IN PART WITHOUT PERMISSION

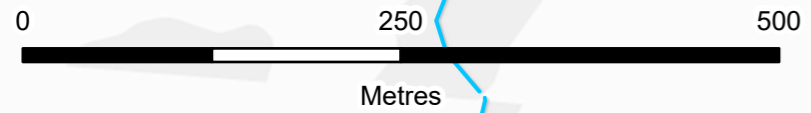




# KILLEAN WIND FARM PLHRA

## FIGURE 9.1.9c PEAT SLIDE RISK

Reproduced from Ordnance Survey digital data © Crown copyright and database rights 2024. All rights reserved. License number 0100031673.

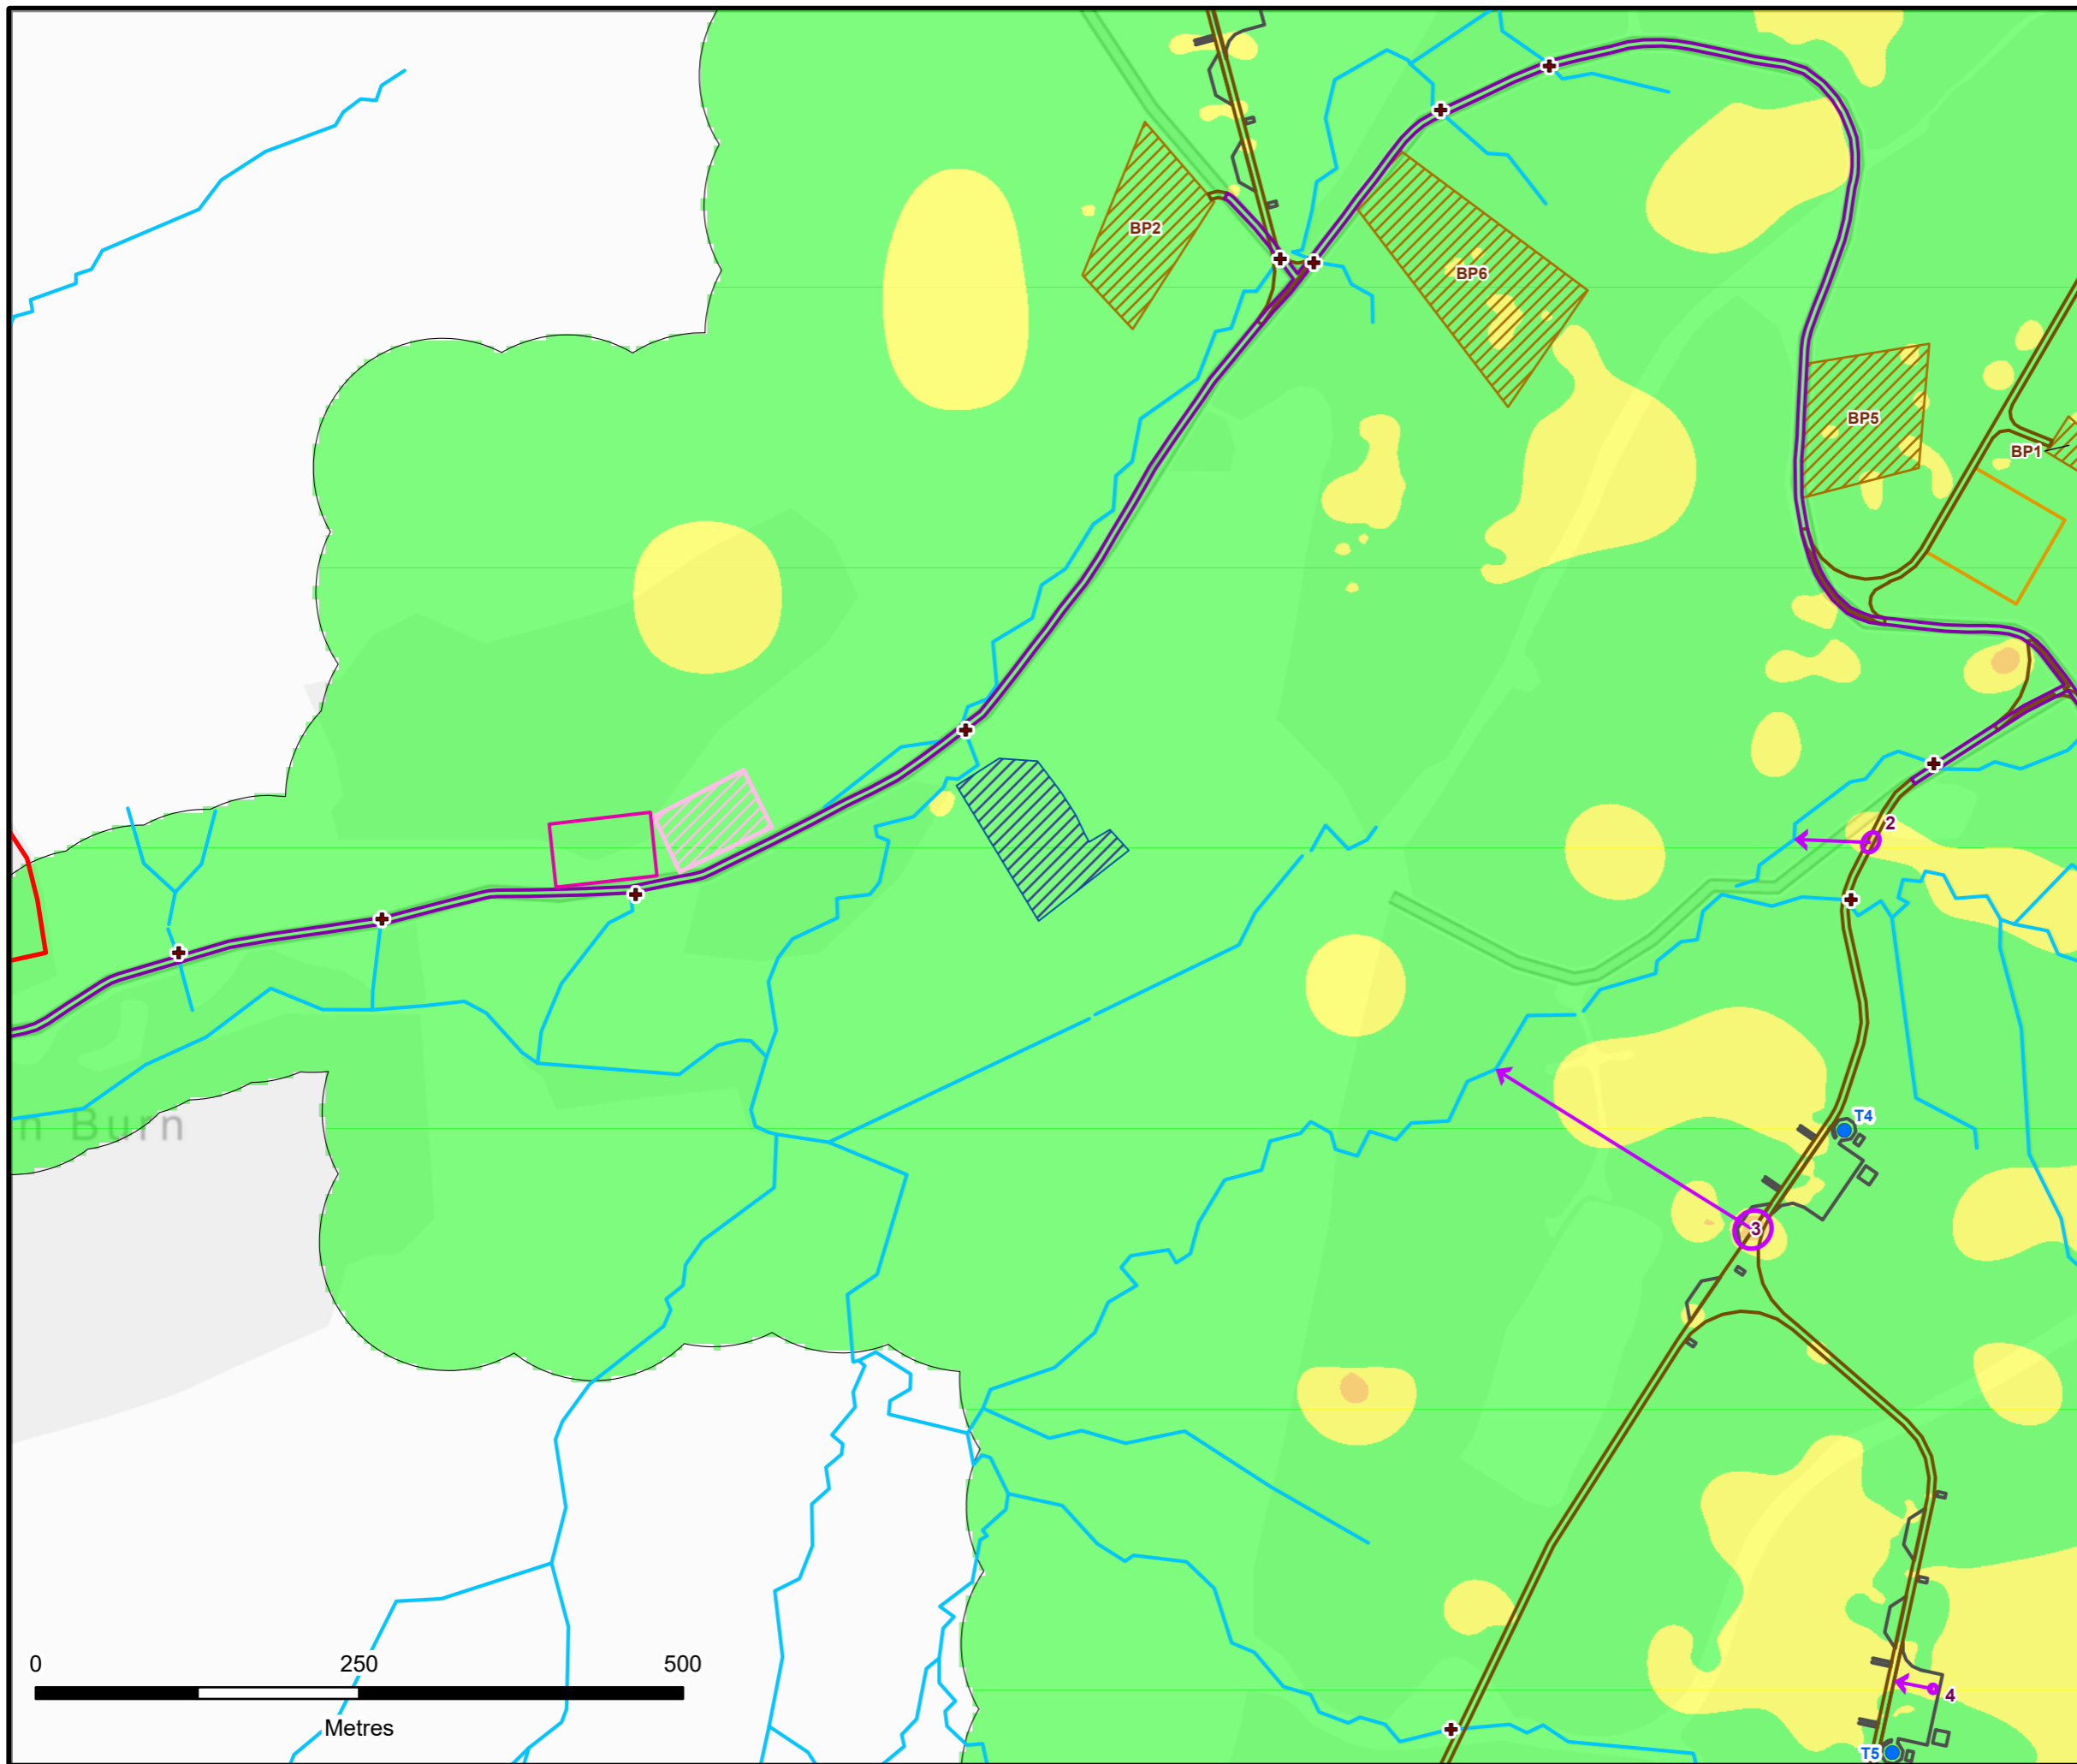

- Site Boundary
  - Proposed Turbine Location
  - Proposed Substation Compound
  - Proposed Hardstanding
  - Proposed Temporary Construction Compound
  - Proposed Borrow Pit Search Area
  - Proposed Temporary Concrete Batching Plant
  - Proposed Watercourse Crossing
  - Proposed Site Track
  - Proposed Upgraded Site Track
  - Area Outside Site Boundary
  - Watercourse
- Peat Slide Risk**
- Medium
  - Low
  - Negligible
  - Identified Risk Area
  - Direction of Peat Slide

LAYOUT DWG: XXXXXDXXX-XX T-LAYOUT NO: PSCOkIn049

DRAWING NUMBER: **405.064984.00001.0023.0**

SCALE - 1:5,000 @ A3

**PLHRA  
2024**

THIS DRAWING IS THE PROPERTY OF RENEWABLE ENERGY SYSTEMS LTD. AND NO REPRODUCTION MAY BE MADE IN WHOLE OR IN PART WITHOUT PERMISSION




# KILLEAN WIND FARM PLHRA

## FIGURE 9.1.9d

### PEAT SLIDE RISK

Reproduced from Ordnance Survey digital data © Crown copyright and database rights 2024. All rights reserved. License number 0100031673.

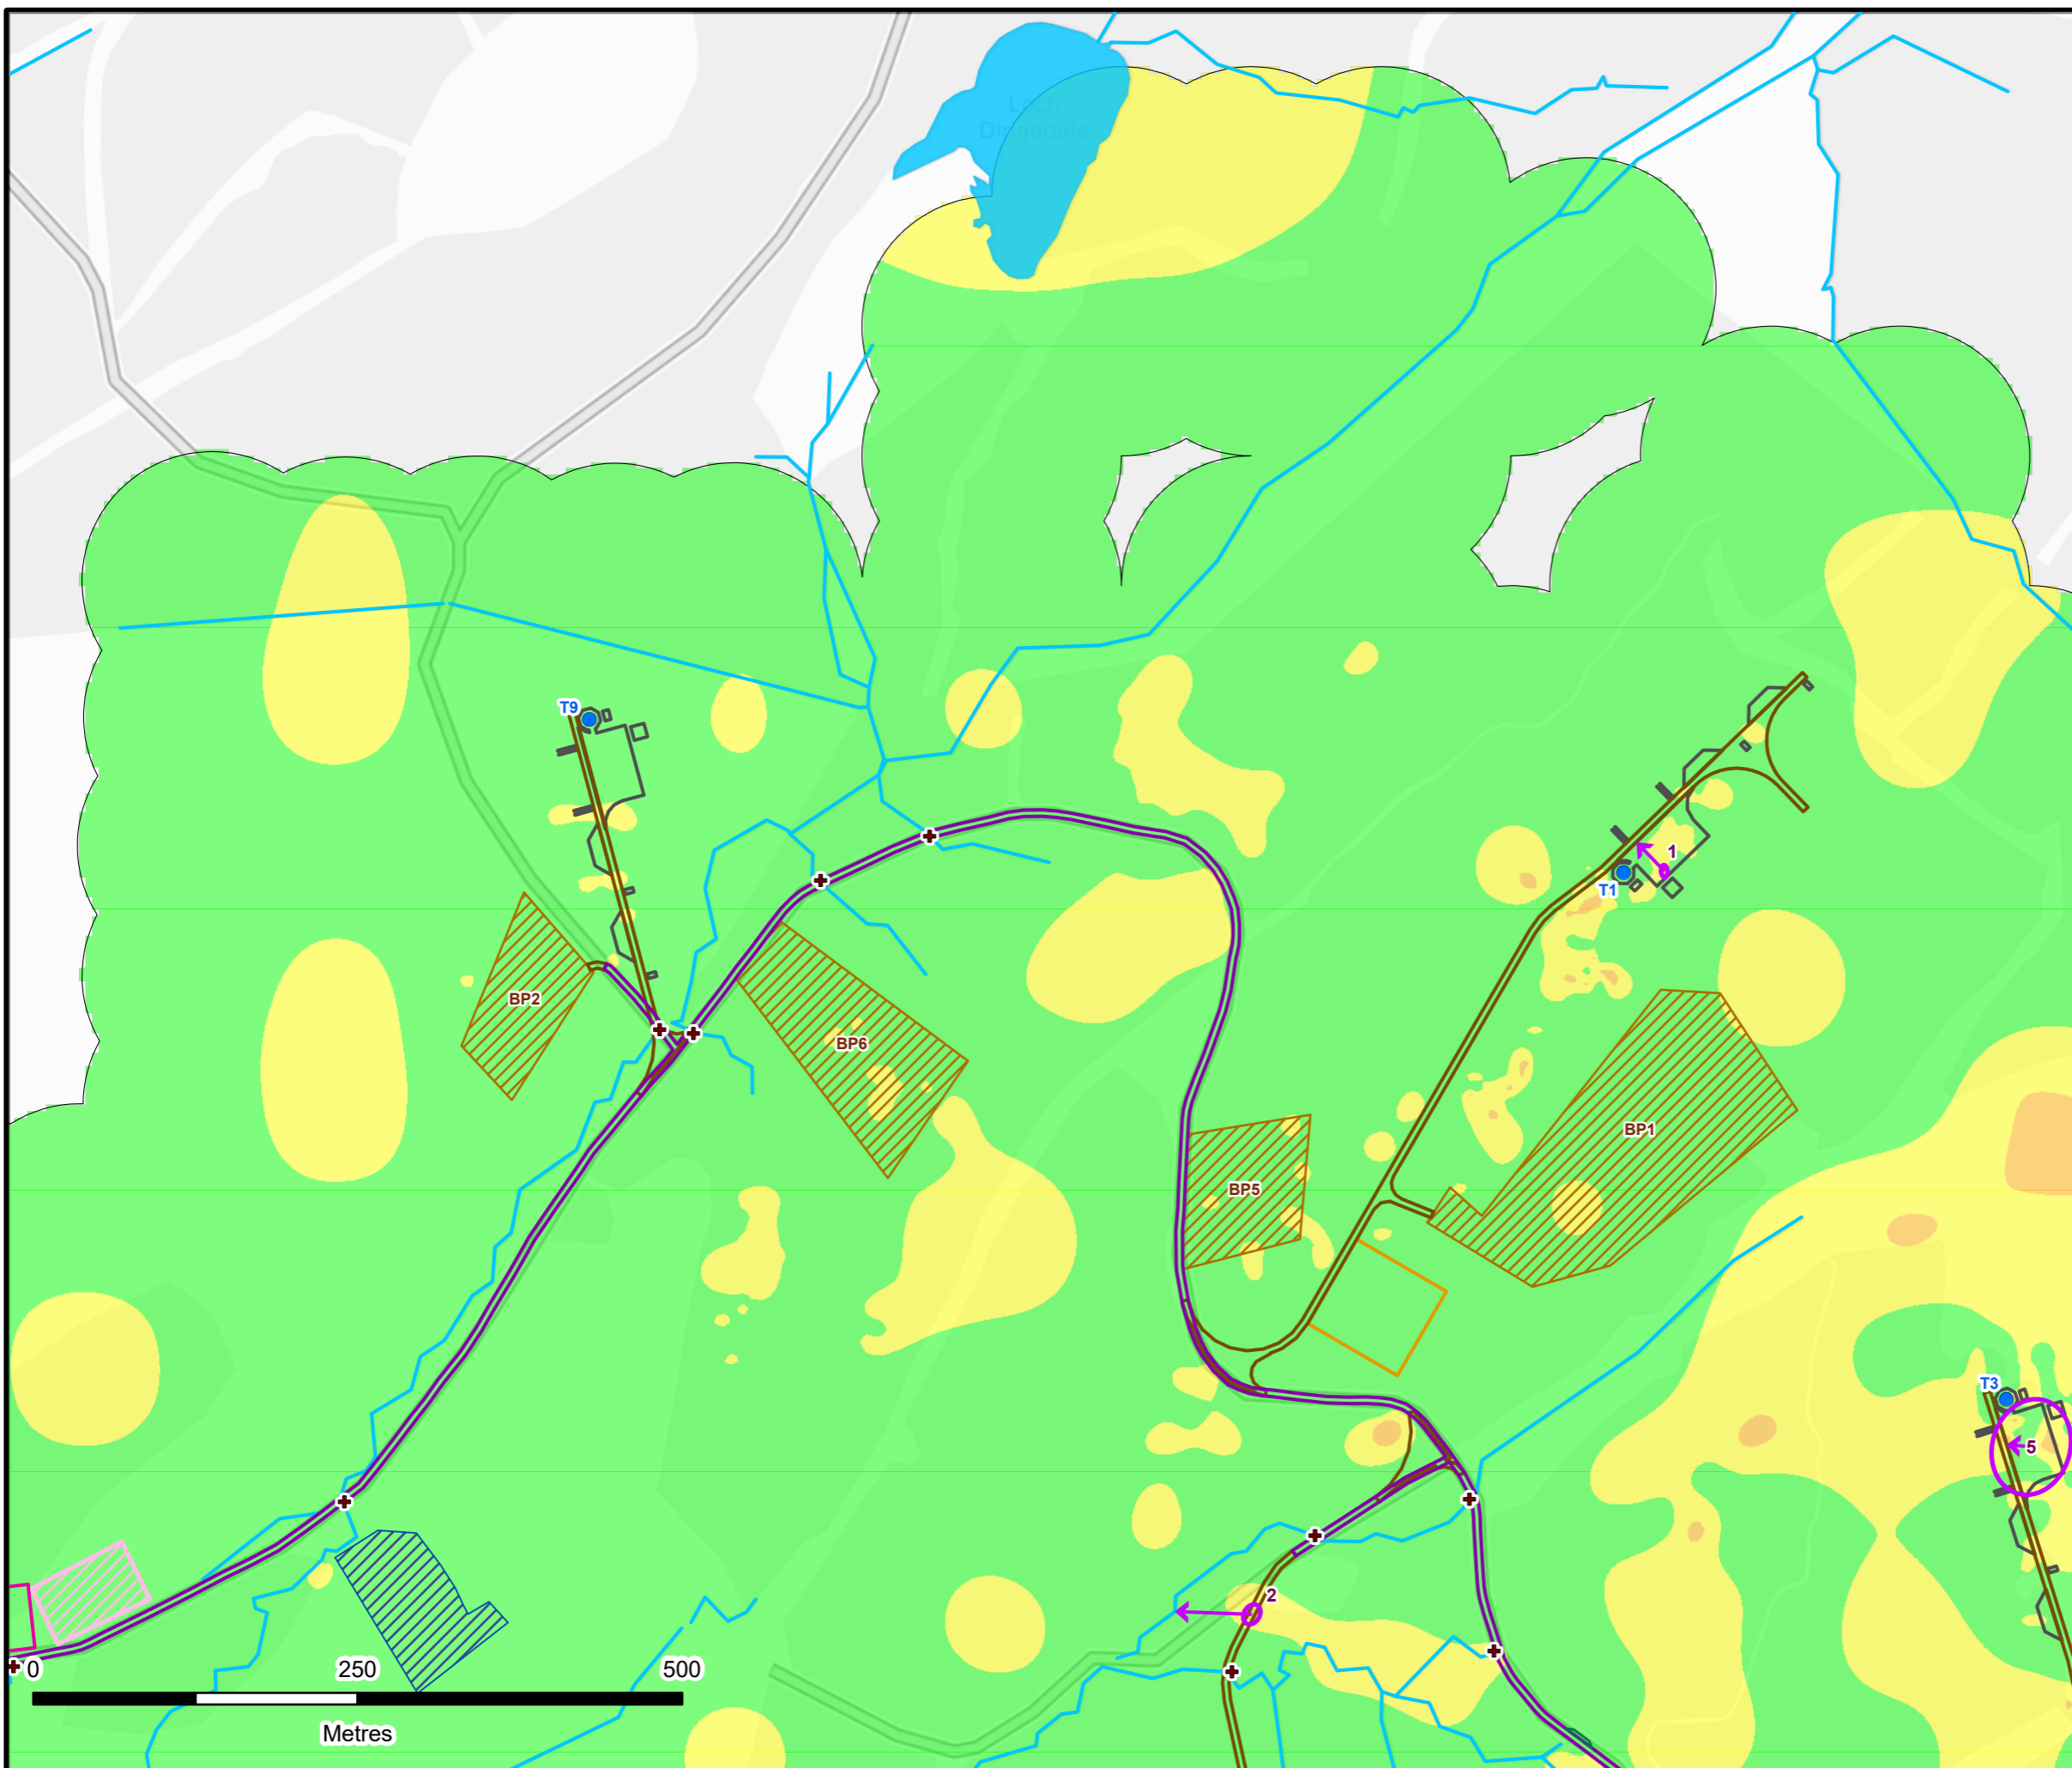

- Site Boundary
- Proposed Turbine Location
- Proposed Substation Compound
- Proposed Hardstanding
- Proposed Temporary Construction Compound
- Proposed Borrow Pit Search Area
- Proposed Temporary Concrete Batching Plant
- Proposed Passing Places
- Proposed Watercourse Crossing
- Proposed Site Track
- Proposed Upgraded Site Track
- Area Outside Site Boundary
- Waterbody
- Watercourse
- Peat Slide Risk**
- Medium
- Low
- Negligible
- Identified Risk Area
- Direction of Peat Slide




LAYOUT DWG: XXXXXDXXX-XX T-LAYOUT NO: PSC0kn049

DRAWING NUMBER: **405.064984.00001.0023.0**

SCALE - 1:5,000 @ A3

**PLHRA  
2024**

THIS DRAWING IS THE PROPERTY OF RENEWABLE ENERGY SYSTEMS LTD. AND NO REPRODUCTION MAY BE MADE IN WHOLE OR IN PART WITHOUT PERMISSION

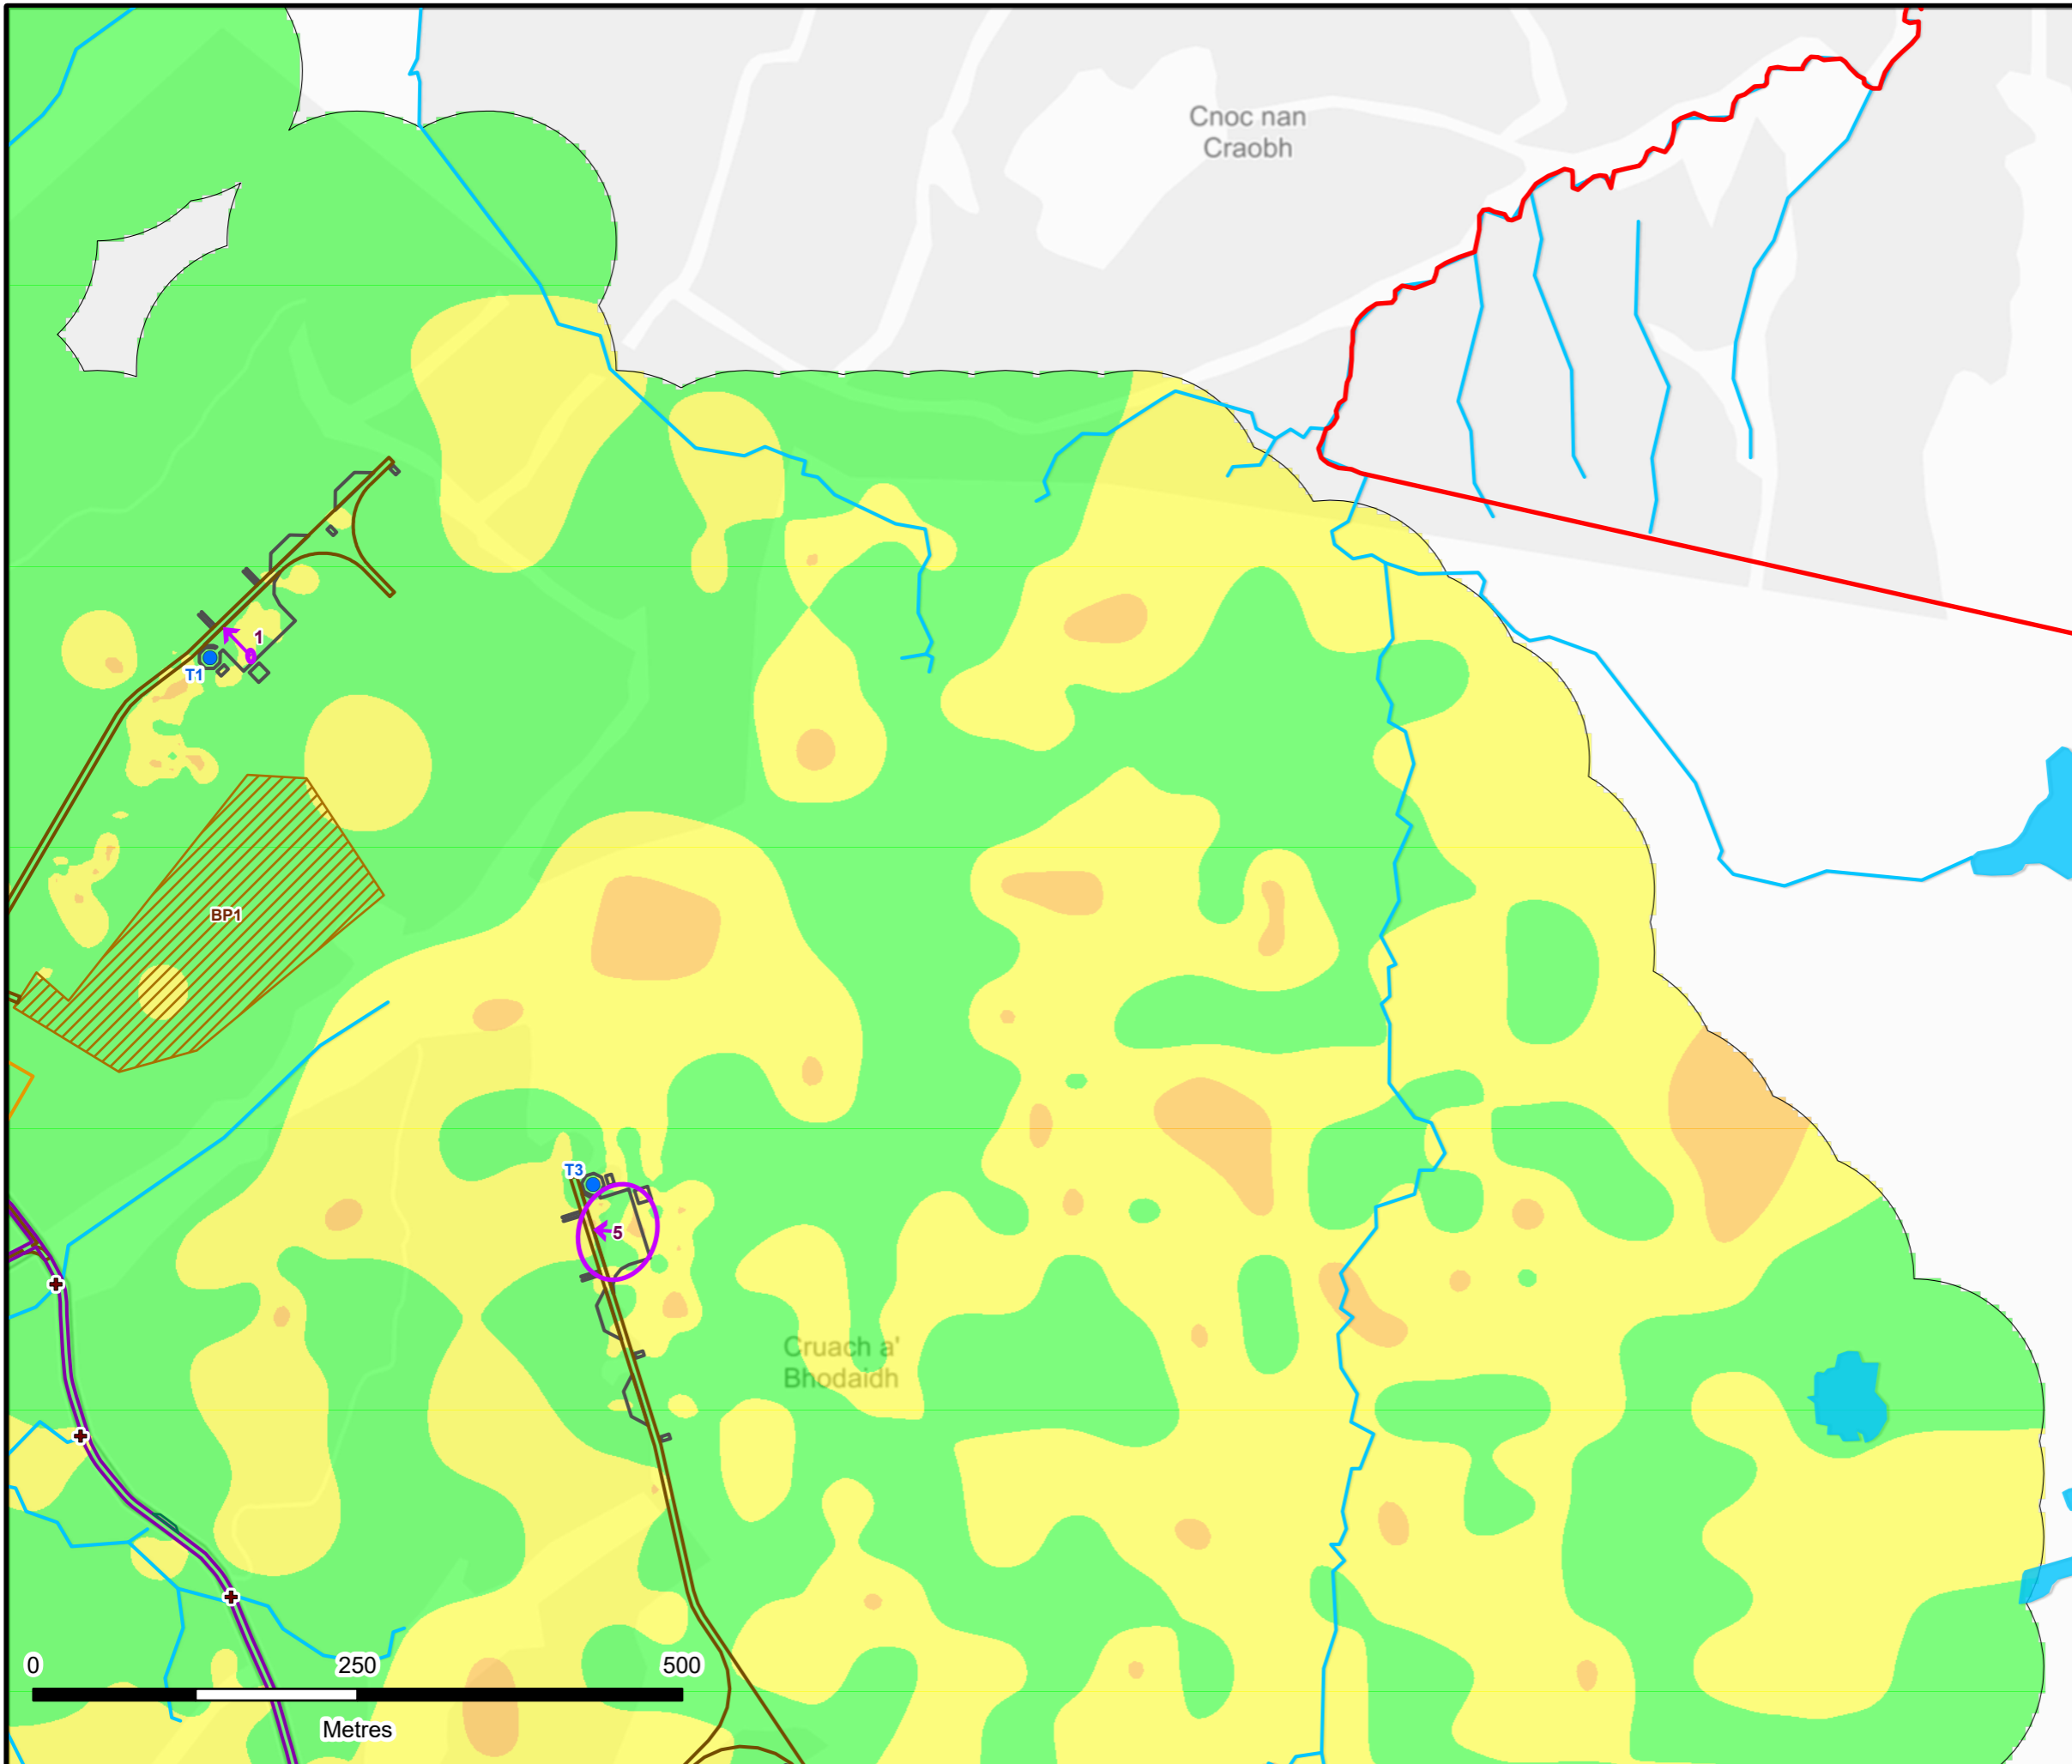

**KILLEAN WIND FARM  
PLHRA**

**FIGURE 9.1.9e**

**PEAT SLIDE RISK**

Reproduced from Ordnance Survey digital data © Crown copyright and database rights 2024. All rights reserved. License number 0100031673.

- Site Boundary
  - Proposed Turbine Location
  - Proposed Substation Compound
  - Proposed Hardstanding
  - Proposed Borrow Pit Search Area
  - Proposed Passing Places
  - + Proposed Watercourse Crossing
  - Proposed Site Track
  - Proposed Upgraded Site Track
  - Waterbody
  - Watercourse
- Peat Slide Risk**
- Medium
  - Low
  - Negligible
  - Identified Risk Area
  - ➔ Direction of Peat Slide



LAYOUT DWG: XXXXXDXXXX-XX      T-LAYOUT NO: PSCOkIn049

DRAWING NUMBER: **405.064984.00001.0023.0**

SCALE - 1:5,000 @ A3

**PLHRA  
2024**














THIS DRAWING IS THE PROPERTY OF RENEWABLE ENERGY SYSTEMS LTD. AND NO REPRODUCTION MAY BE MADE IN WHOLE OR IN PART WITHOUT PERMISSION



# KILLEAN WIND FARM PLHRA

## FIGURE 9.1.9f PEAT SLIDE RISK

Reproduced from Ordnance Survey digital data © Crown copyright and database rights 2024. All rights reserved. License number 0100031673.

-  Site Boundary
-  Proposed Turbine Location
-  Proposed Hardstanding
-  Proposed Borrow Pit Search Area
-  Proposed Watercourse Crossing
-  Proposed Site Track
-  Proposed Upgraded Site Track
-  Watercourse
- Peat Slide Risk**
-  Medium
-  Low
-  Negligible
-  Identified Risk Area
-  Direction of Peat Slide




LAYOUT DWG: XXXXXDXXXX-XX      T-LAYOUT NO: PSCOkIn049

DRAWING NUMBER  
**405.064984.00001.0023.0**

SCALE - 1:5,000 @ A3

**PLHRA  
2024**

THIS DRAWING IS THE PROPERTY OF RENEWABLE ENERGY SYSTEMS LTD. AND NO REPRODUCTION MAY BE MADE IN WHOLE OR IN PART WITHOUT PERMISSION

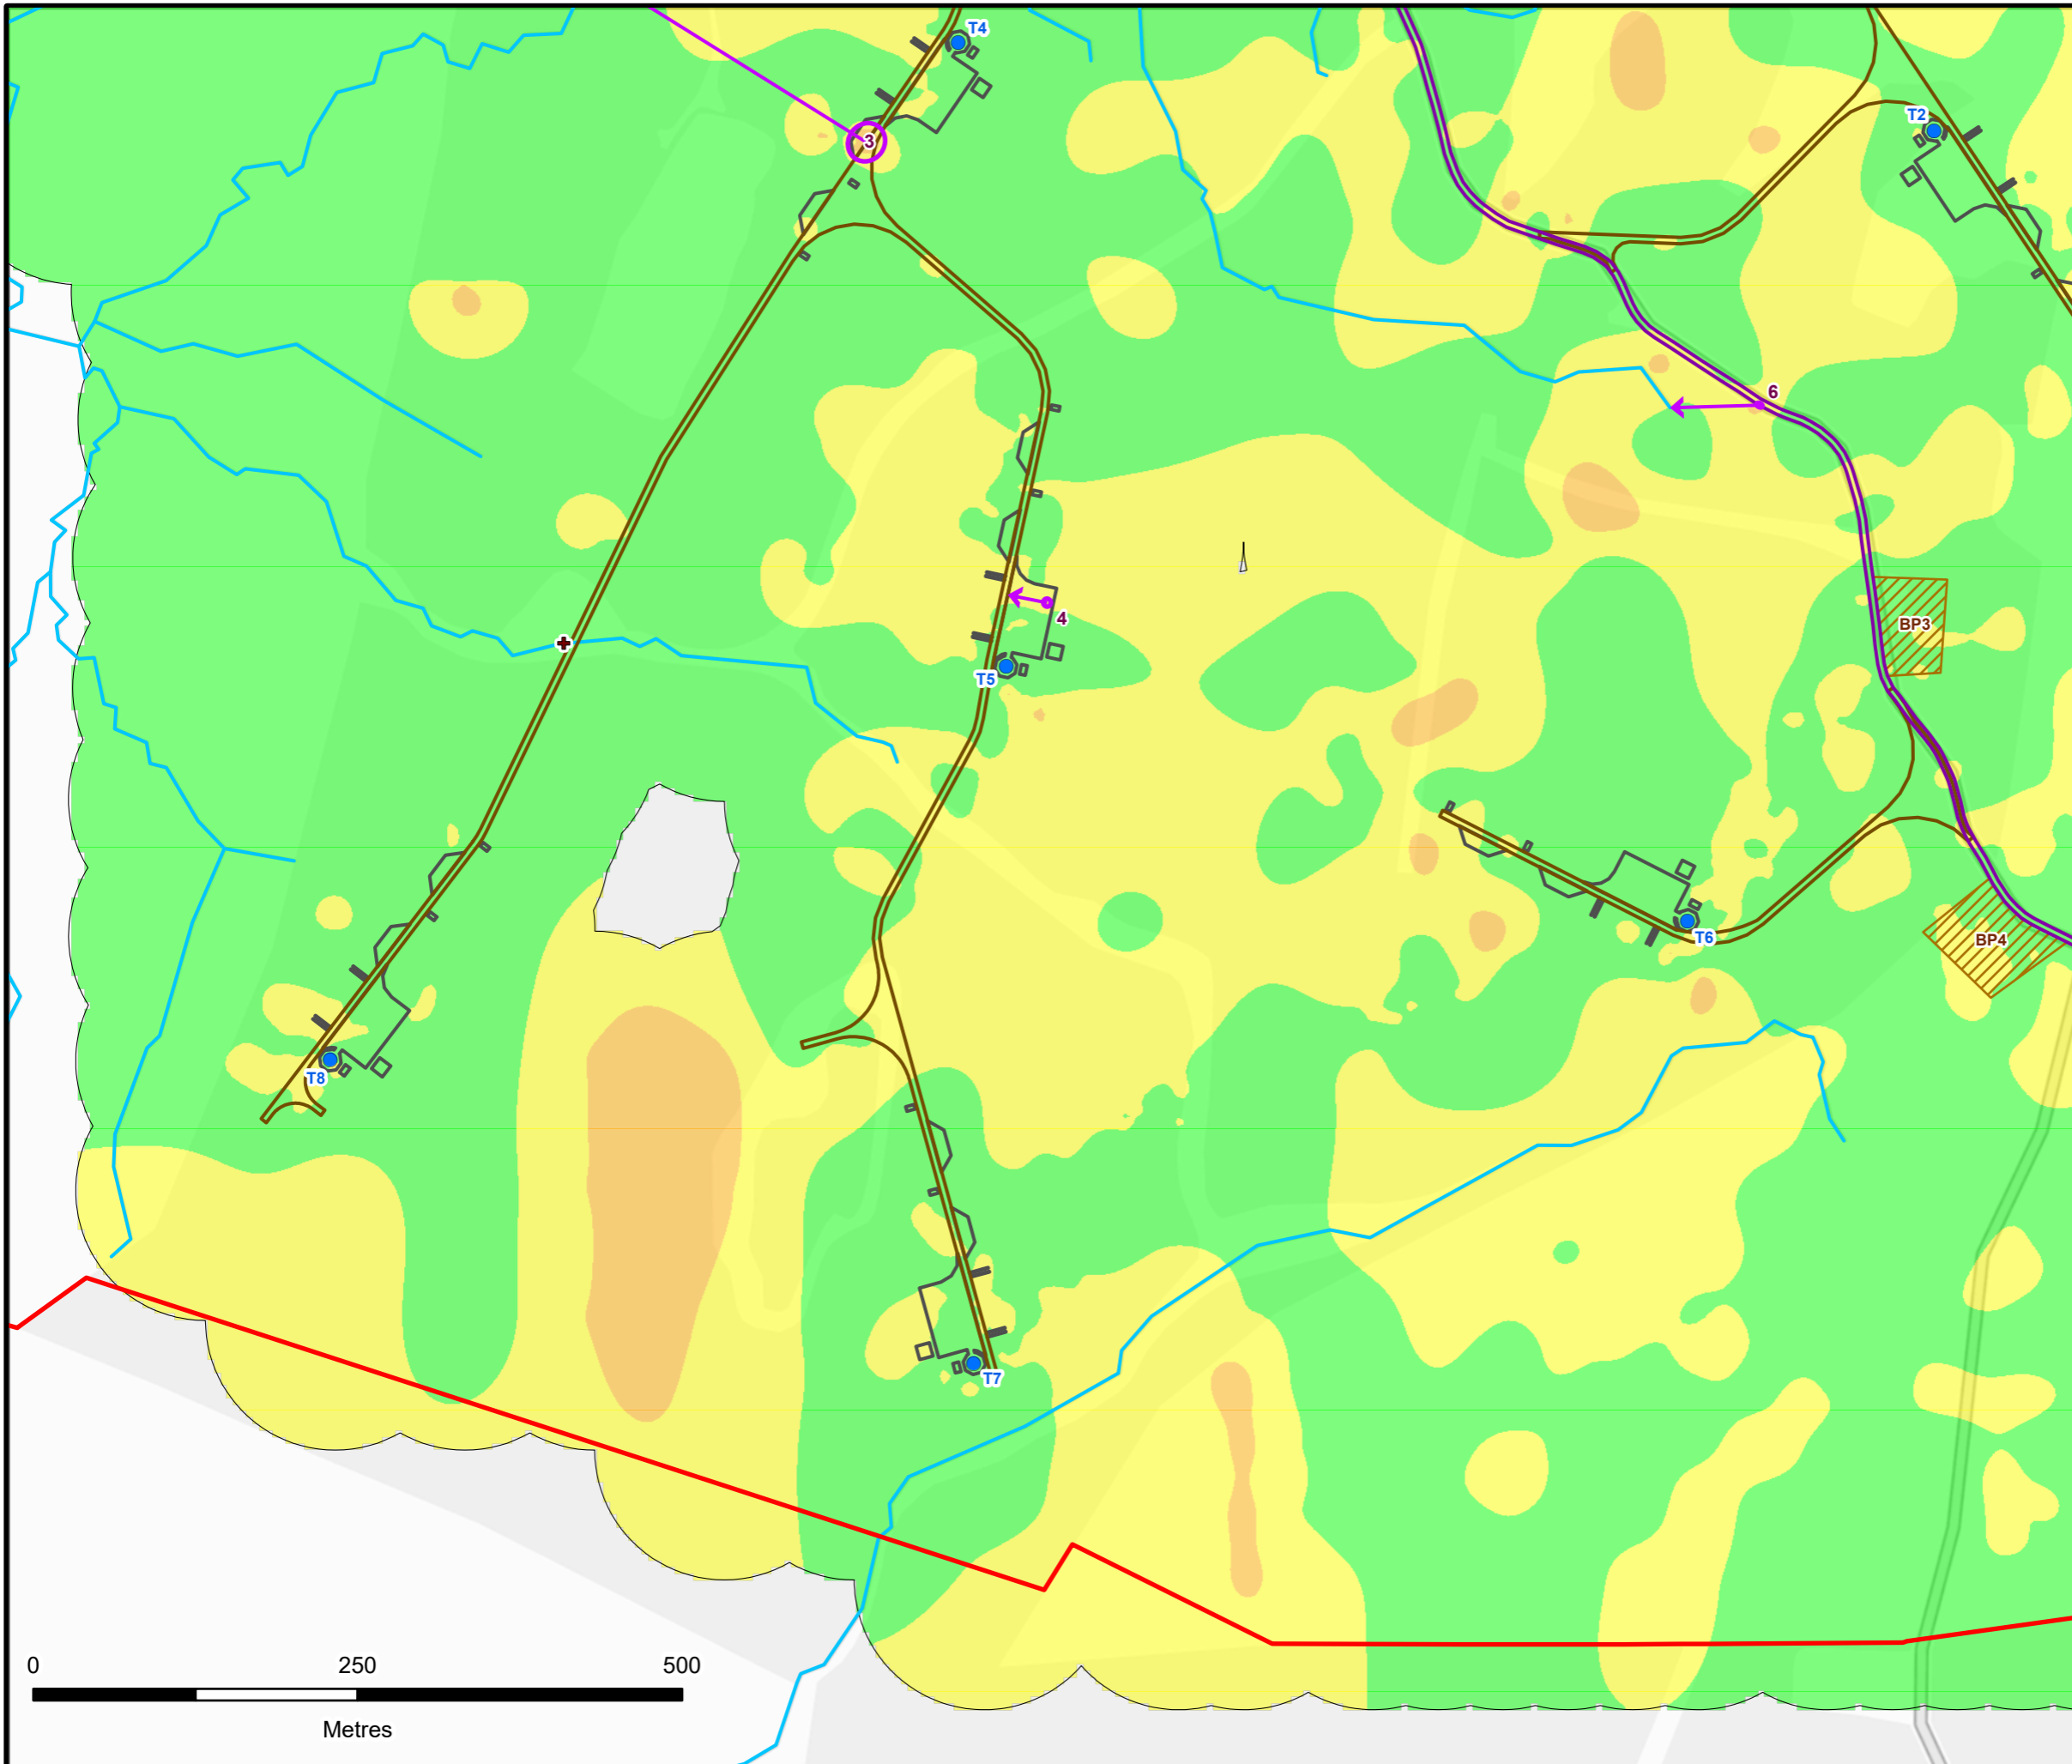



# KILLEAN WIND FARM PLHRA

## FIGURE 9.1.9g PEAT SLIDE RISK

Reproduced from Ordnance Survey digital data © Crown copyright and database rights 2024. All rights reserved. License number 0100031673.

- Site Boundary
- Proposed Turbine Location
- Proposed Hardstanding
- Proposed Borrow Pit Search Area
- Proposed Watercourse Crossing
- Proposed Site Track
- Proposed Upgraded Site Track
- Proposed Existing Public Road
- Waterbody
- Watercourse
- Peat Slide Risk**
  - Medium
  - Low
  - Negligible
- Identified Risk Area
- Direction of Peat Slide



LAYOUT DWG: XXXXXDXXXX-XX T-LAYOUT NO: PSCOkIn049

DRAWING NUMBER  
**405.064984.00001.0023.0**

SCALE - 1:5,000 @ A3

**PLHRA  
2024**

THIS DRAWING IS THE PROPERTY OF RENEWABLE ENERGY SYSTEMS LTD. AND NO REPRODUCTION MAY BE MADE IN WHOLE OR IN PART WITHOUT PERMISSION

